


**PROPOSED**

**OPTION 1:** DOUBLE-SIDED PYLON SIGN WITH TWO LIGHT BOX CABINETS AND ONE LED MESSAGE CENTER. ACRYLIC TO BE FLAT FACES WITH VINYL OVERLAY AND INTERNALLY ILLUMINATED WITH LED LIGHTING.

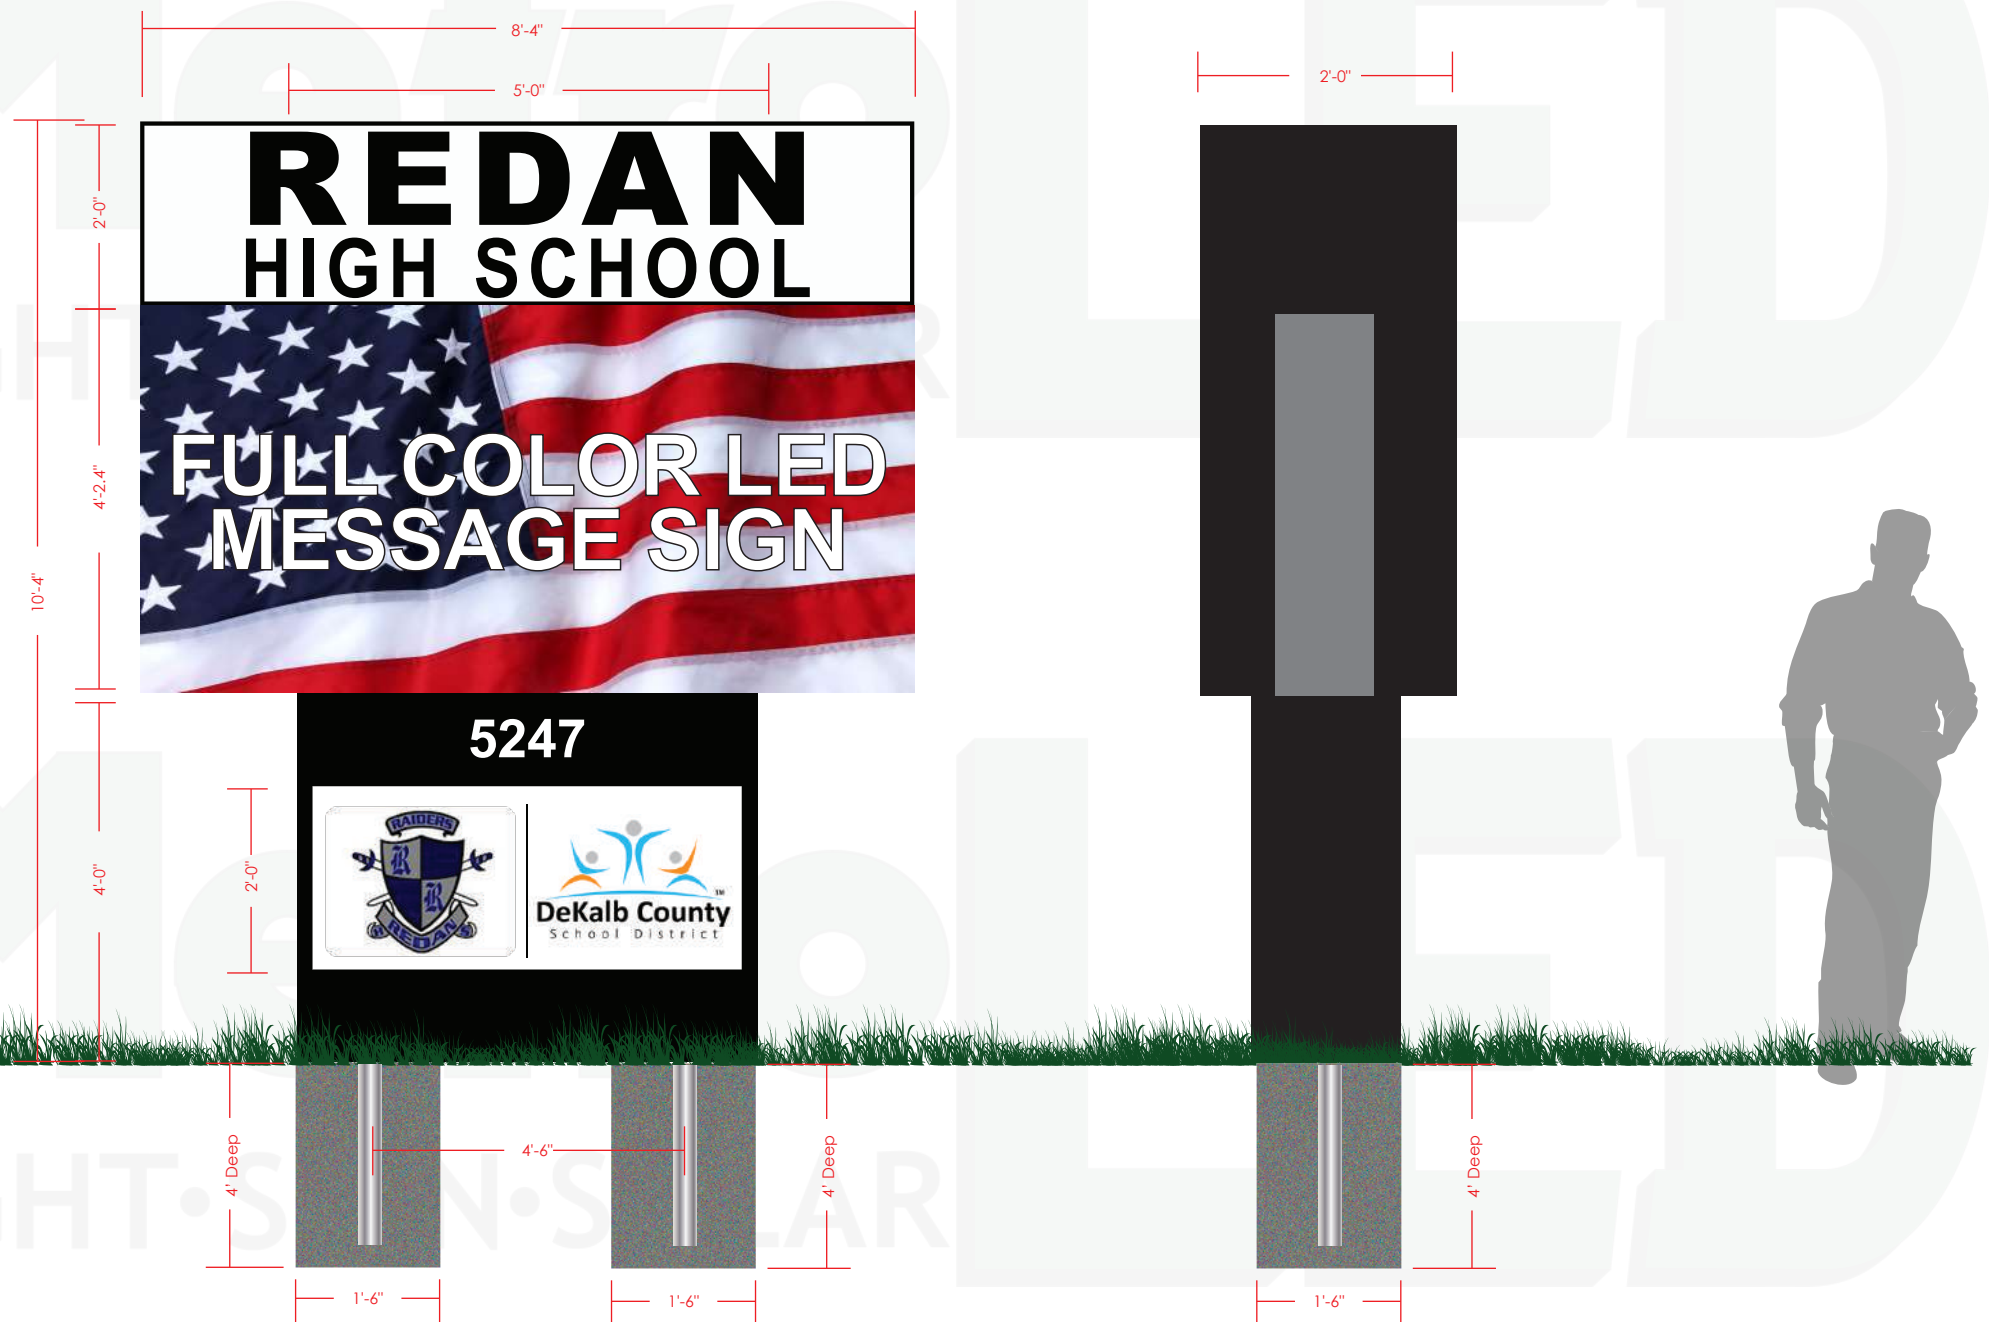

SCALE: 1/2" = 1' - 0"



**4224 Northeast Expressway  
Atlanta, GA, 30340**  
Phone: 888-533-7860  
Email: info@metroled.com  
[www.MetroLED.com](http://www.MetroLED.com)

**DESIGN**

**Redan HS  
DESIGN DATE: 11/15/2021**

**CLIENT & ADDRESS**

**5247 Redan Rd  
Stone Mountain, GA 30088**

**REVISIONS**

**COMPANY INFORMATION**

**CUSTOMER APPROVAL**

With this signature, customer approves productions for the above design and agrees with the said measurements and composition for the sign installation. Any changes made to the design during production, after layout approval, will be an additional cost and my delay delivery time.

CUSTOMER OF PROJECT (LEGIBLE SIGNATURE)

DATE OF APPROVAL: \_\_\_\_\_

**LANDLORD APPROVAL (IF REQ.)**

LANDLORD OF PROJECT (LEGIBLE SIGNATURE)

DATE OF APPROVAL: \_\_\_\_\_

This design is sole property of Metro LED, LLC and may not be used, or duplicated in any form without the expressed written permission of Metro LED Sign and Light. If the Layout/Design is used for any reason, you will be billed a minimum of \$750. This drawing was created to assist you in visualizing your sign. We can not guarantee exact matches due to various materials used. Finished dimensions may vary slightly on any illustration.