

1
TS-01

TYPICAL SECTION - TRAIL WITH RETAINING WALL SYSTEM STA. XX+XX TO STA. XX+XX


SCALE: 1 / 4" = 1'-0"



DATE	DESCRIPTION
08/02/2024	30% CONCEPTUAL DESIGN
08/23/2024	30% DESIGN

PROJECT #	2024-284
PROJECT MANAGER	AAM

**DORAVILLE
 SEQUOYAH SITE TRAIL
 DORAVILLE, GA**

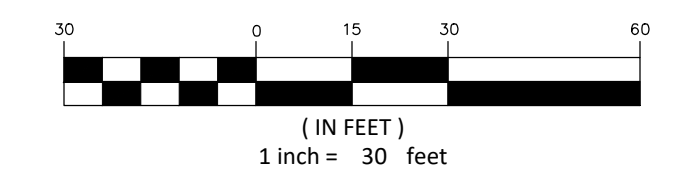


TYPICAL SECTIONS


SCALE	AS SHOWN
DATE	AUGUST 23, 2024

SHEET	TS-01
-------	--------------



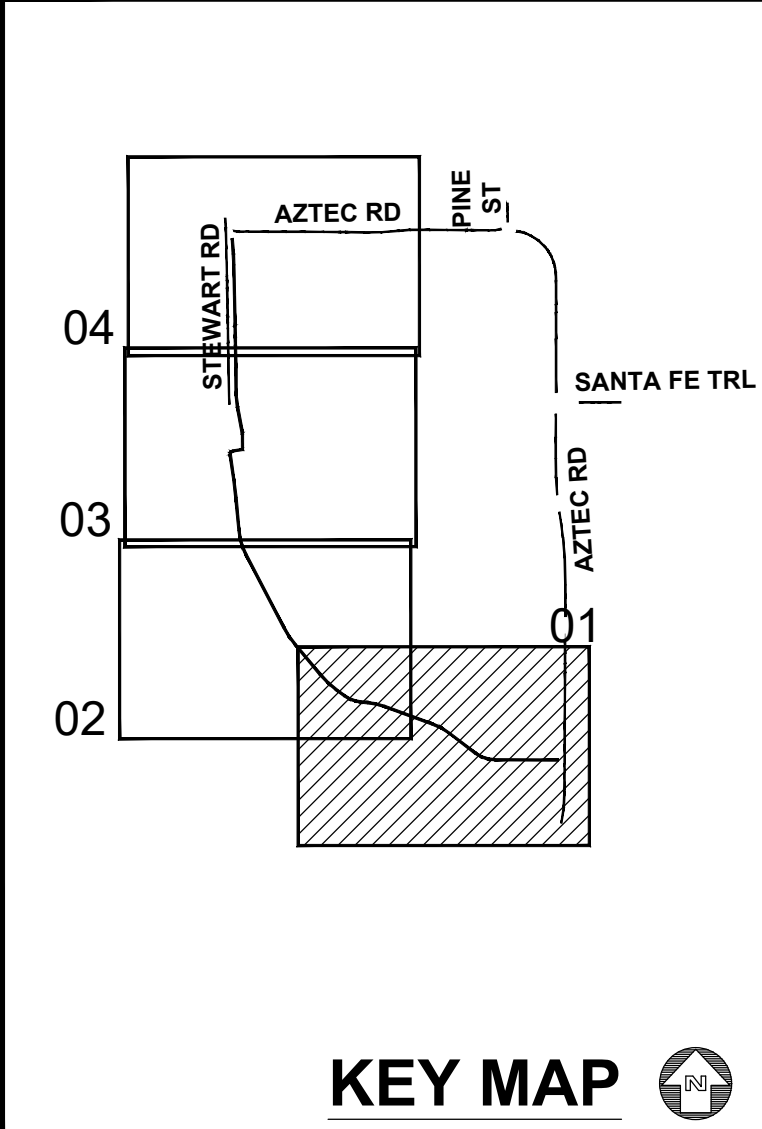

KEY MAP

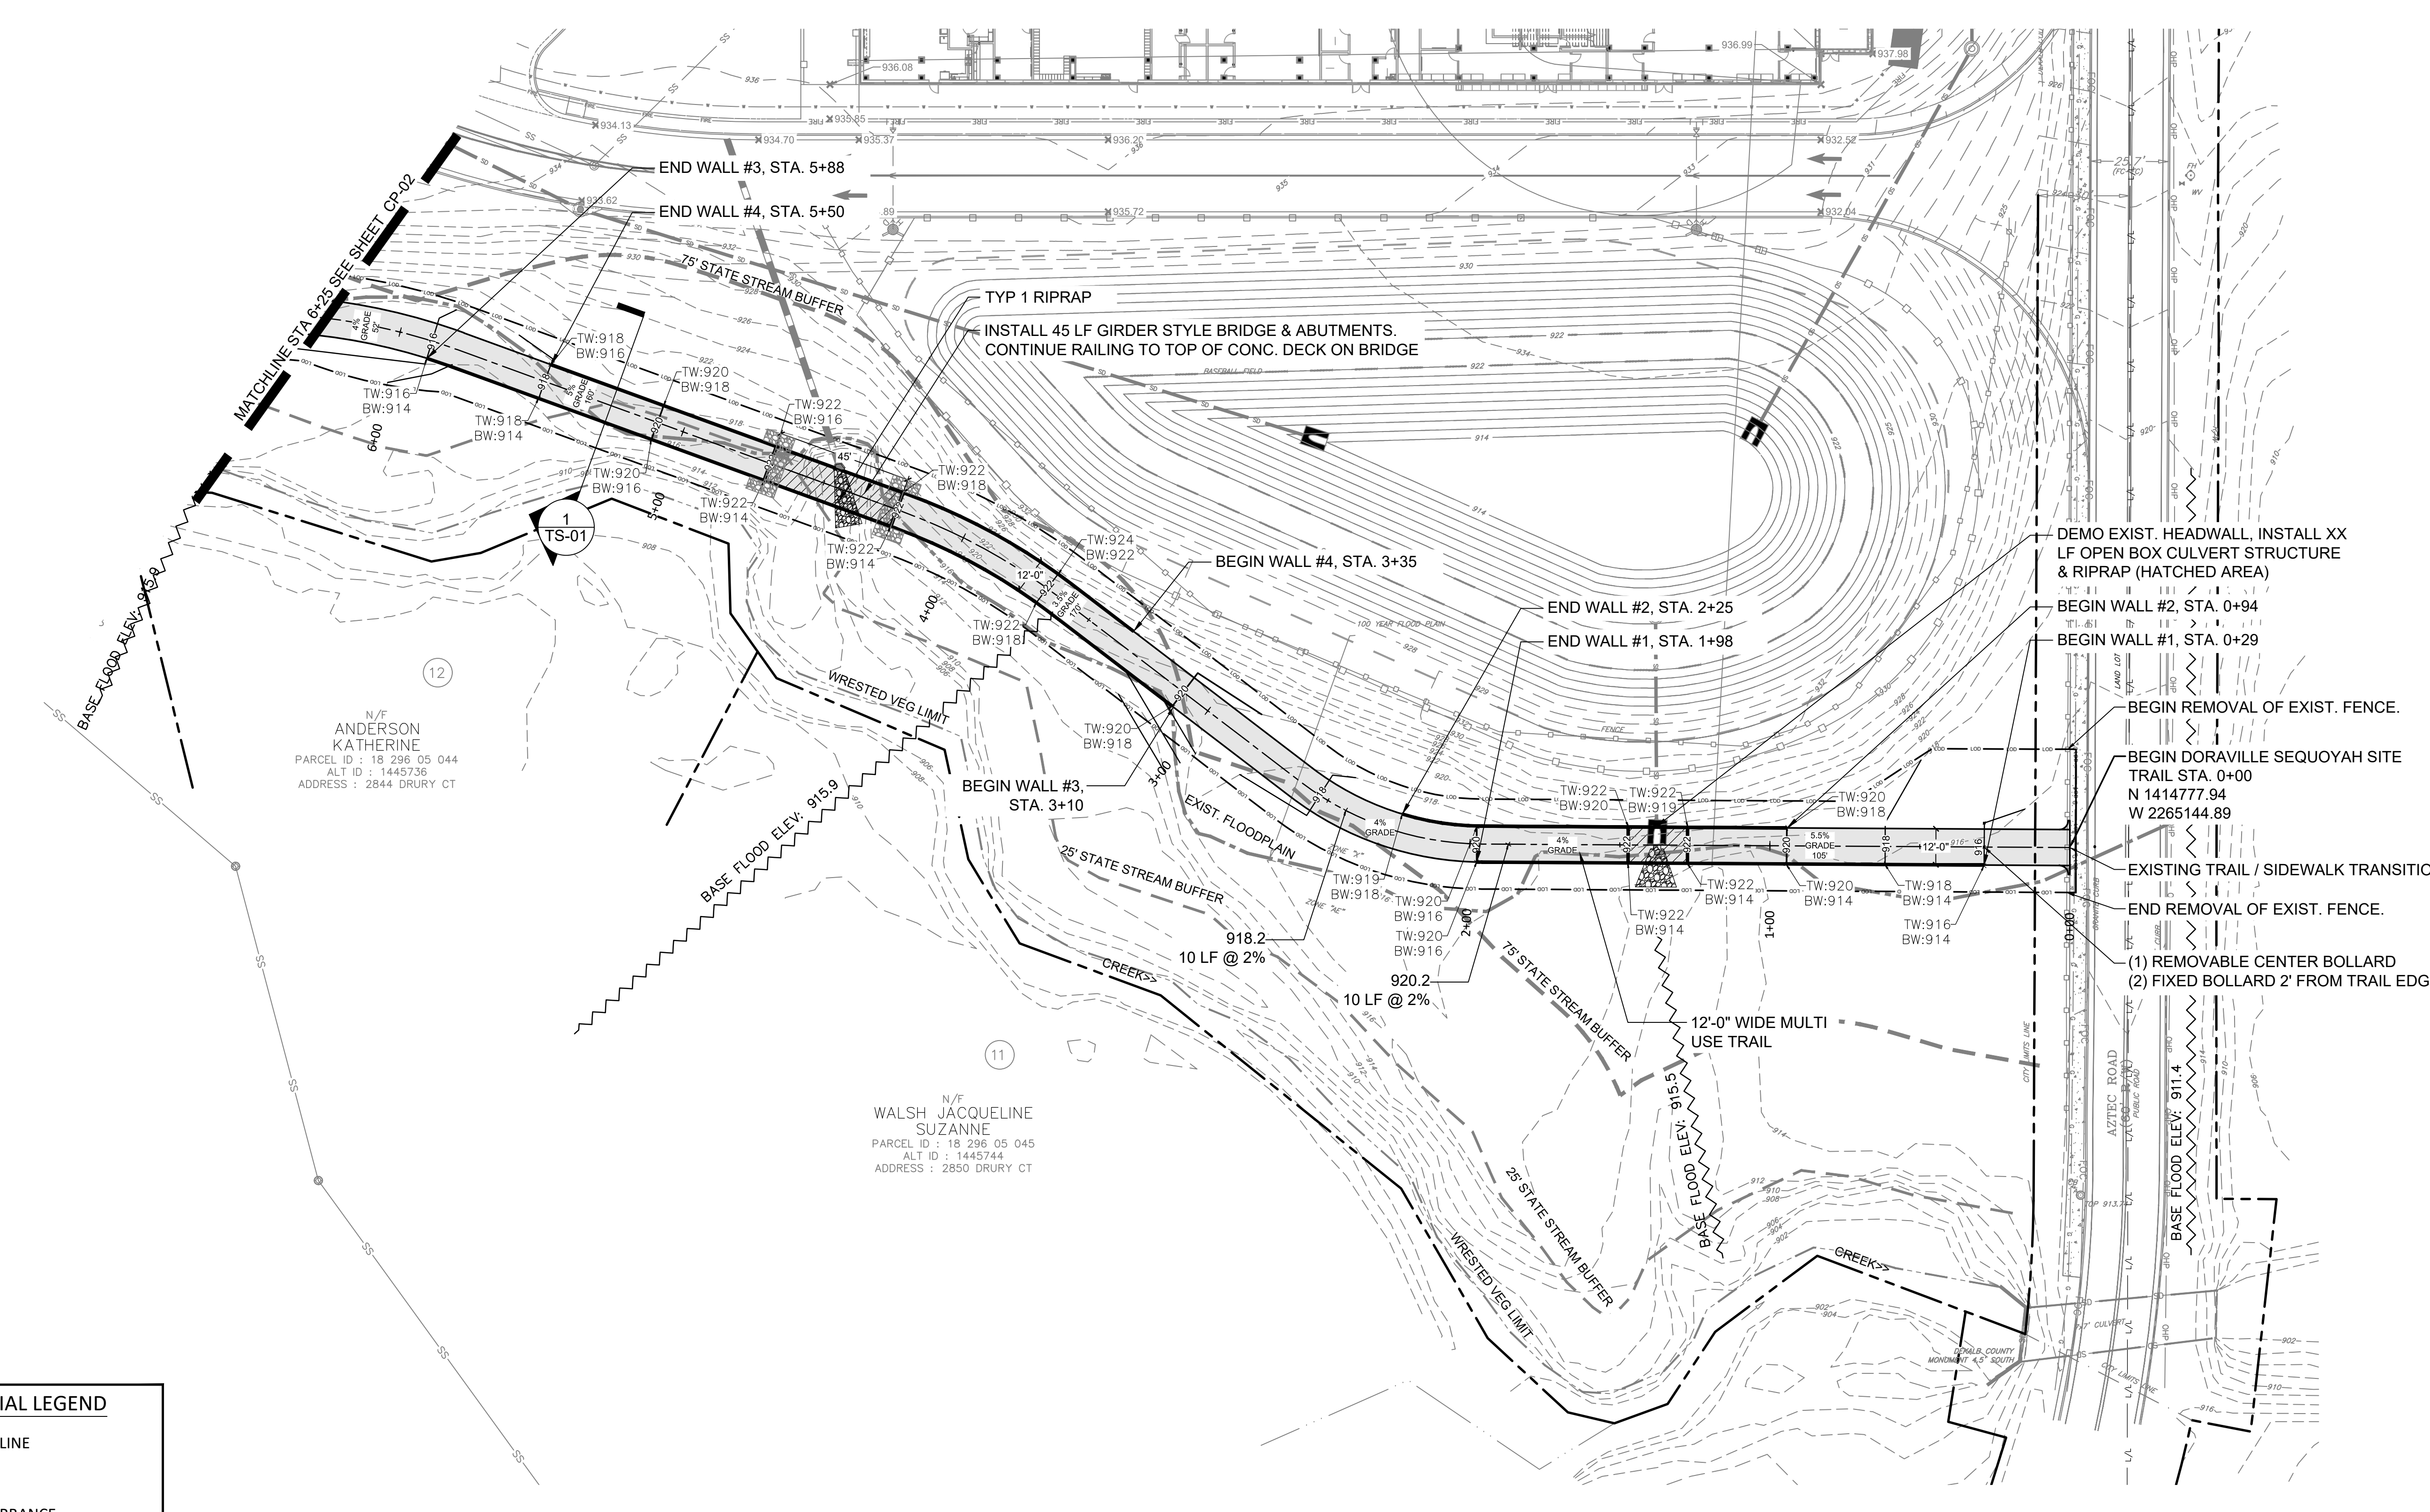


LAYOUT AND MATERIAL LEGEND

- RIGHT OF WAY LINE
- LAND LOT LINE
- PROPERTY LINE
- LIMIT OF DISTURBANCE
- FENCE
- RAILING
- DETECTABLE PAVER
- MULTI-USE TRAIL
- MULTI-USE TRAIL - HEAVY DUTY
- ASPHALT PAVING (FULL DEPTH)
- HEAVY DUTY CONCRETE (DRIVEWAY)
- RETAINING WALL
- BRIDGE / STRUCTURAL SLAB

DATE	DESCRIPTION
08/02/2024	30% CONCEPTUAL DESIGN
08/23/2024	30% DESIGN

PROJECT #	2024-284
PROJECT MANAGER	AAM

DORAVILLE SEQUOYAH SITE TRAIL
DORAVILLE, GA

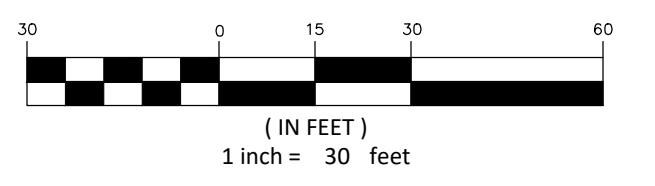

CONSTRUCTION PLANS


SCALE	1" = 30'-0"
DATE	AUGUST 23, 2024

SHEET	CP-01
-------	--------------





PATH FOUNDATION
 1601 W. PEACHTREE STREET
 ATLANTA, GA 30309
 24 HOUR CONTACT - PETE PELLEGRINI
 GA GSWCC LEVEL I CERTIFICATION #
 0000029813
 EXPIRES: 12/21/2025
 E: PETEVP@PATHFOUNDATION.ORG
 O: 404-875-7284 x 2 C: 404-277-5392

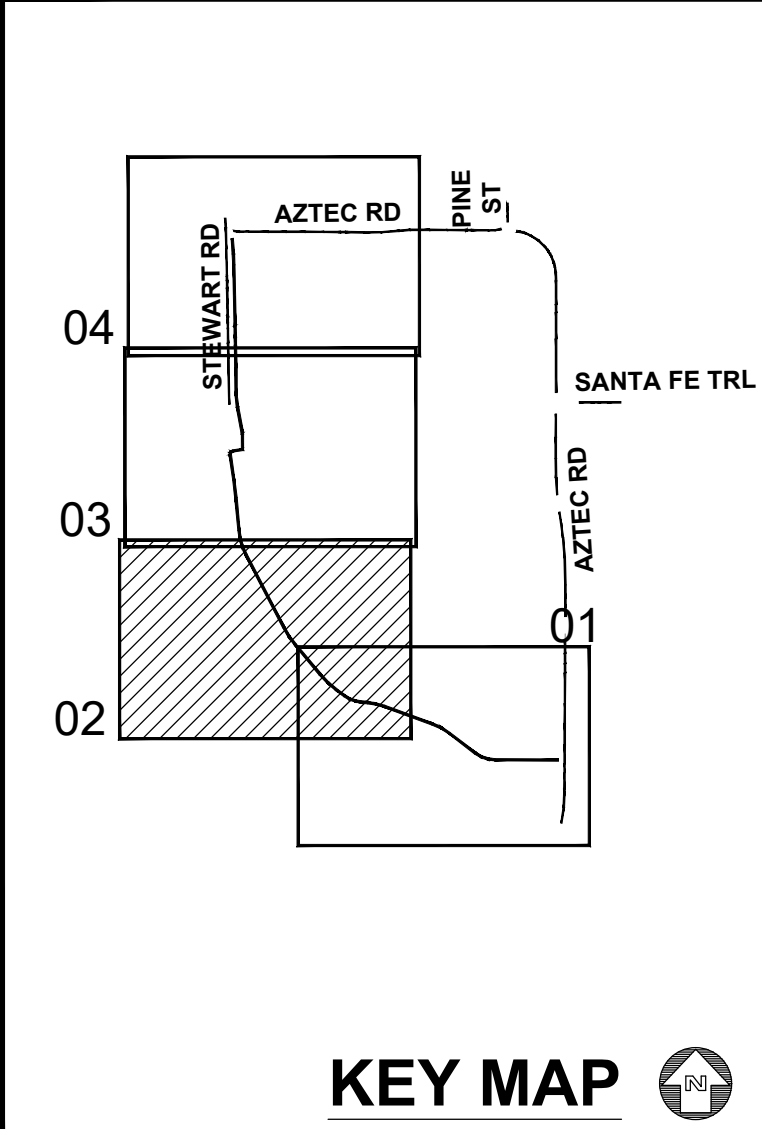


KEY MAP

DATE	DESCRIPTION
08/02/2024	30% CONCEPTUAL DESIGN
08/23/2024	30% DESIGN

PROJECT #	2024-284
PROJECT MANAGER	AAM

DORAVILLE SEQUOYAH SITE TRAIL
DORAVILLE, GA

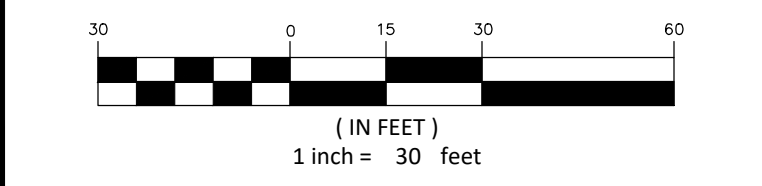


CONSTRUCTION PLANS

SCALE	1" = 30'-0"
DATE	AUGUST 23, 2024

SHEET	CP-02
-------	--------------


LAYOUT AND MATERIAL LEGEND

- RIGHT OF WAY LINE
- LAND LOT LINE
- PROPERTY LINE
- LIMIT OF DISTURBANCE
- FENCE
- RAILING
- DETECTABLE PAVER
- MULTI-USE TRAIL
- MULTI-USE TRAIL - HEAVY DUTY
- ASPHALT PAVING (FULL DEPTH)
- HEAVY DUTY CONCRETE (DRIVEWAY)
- RETAINING WALL
- BRIDGE / STRUCTURAL SLAB

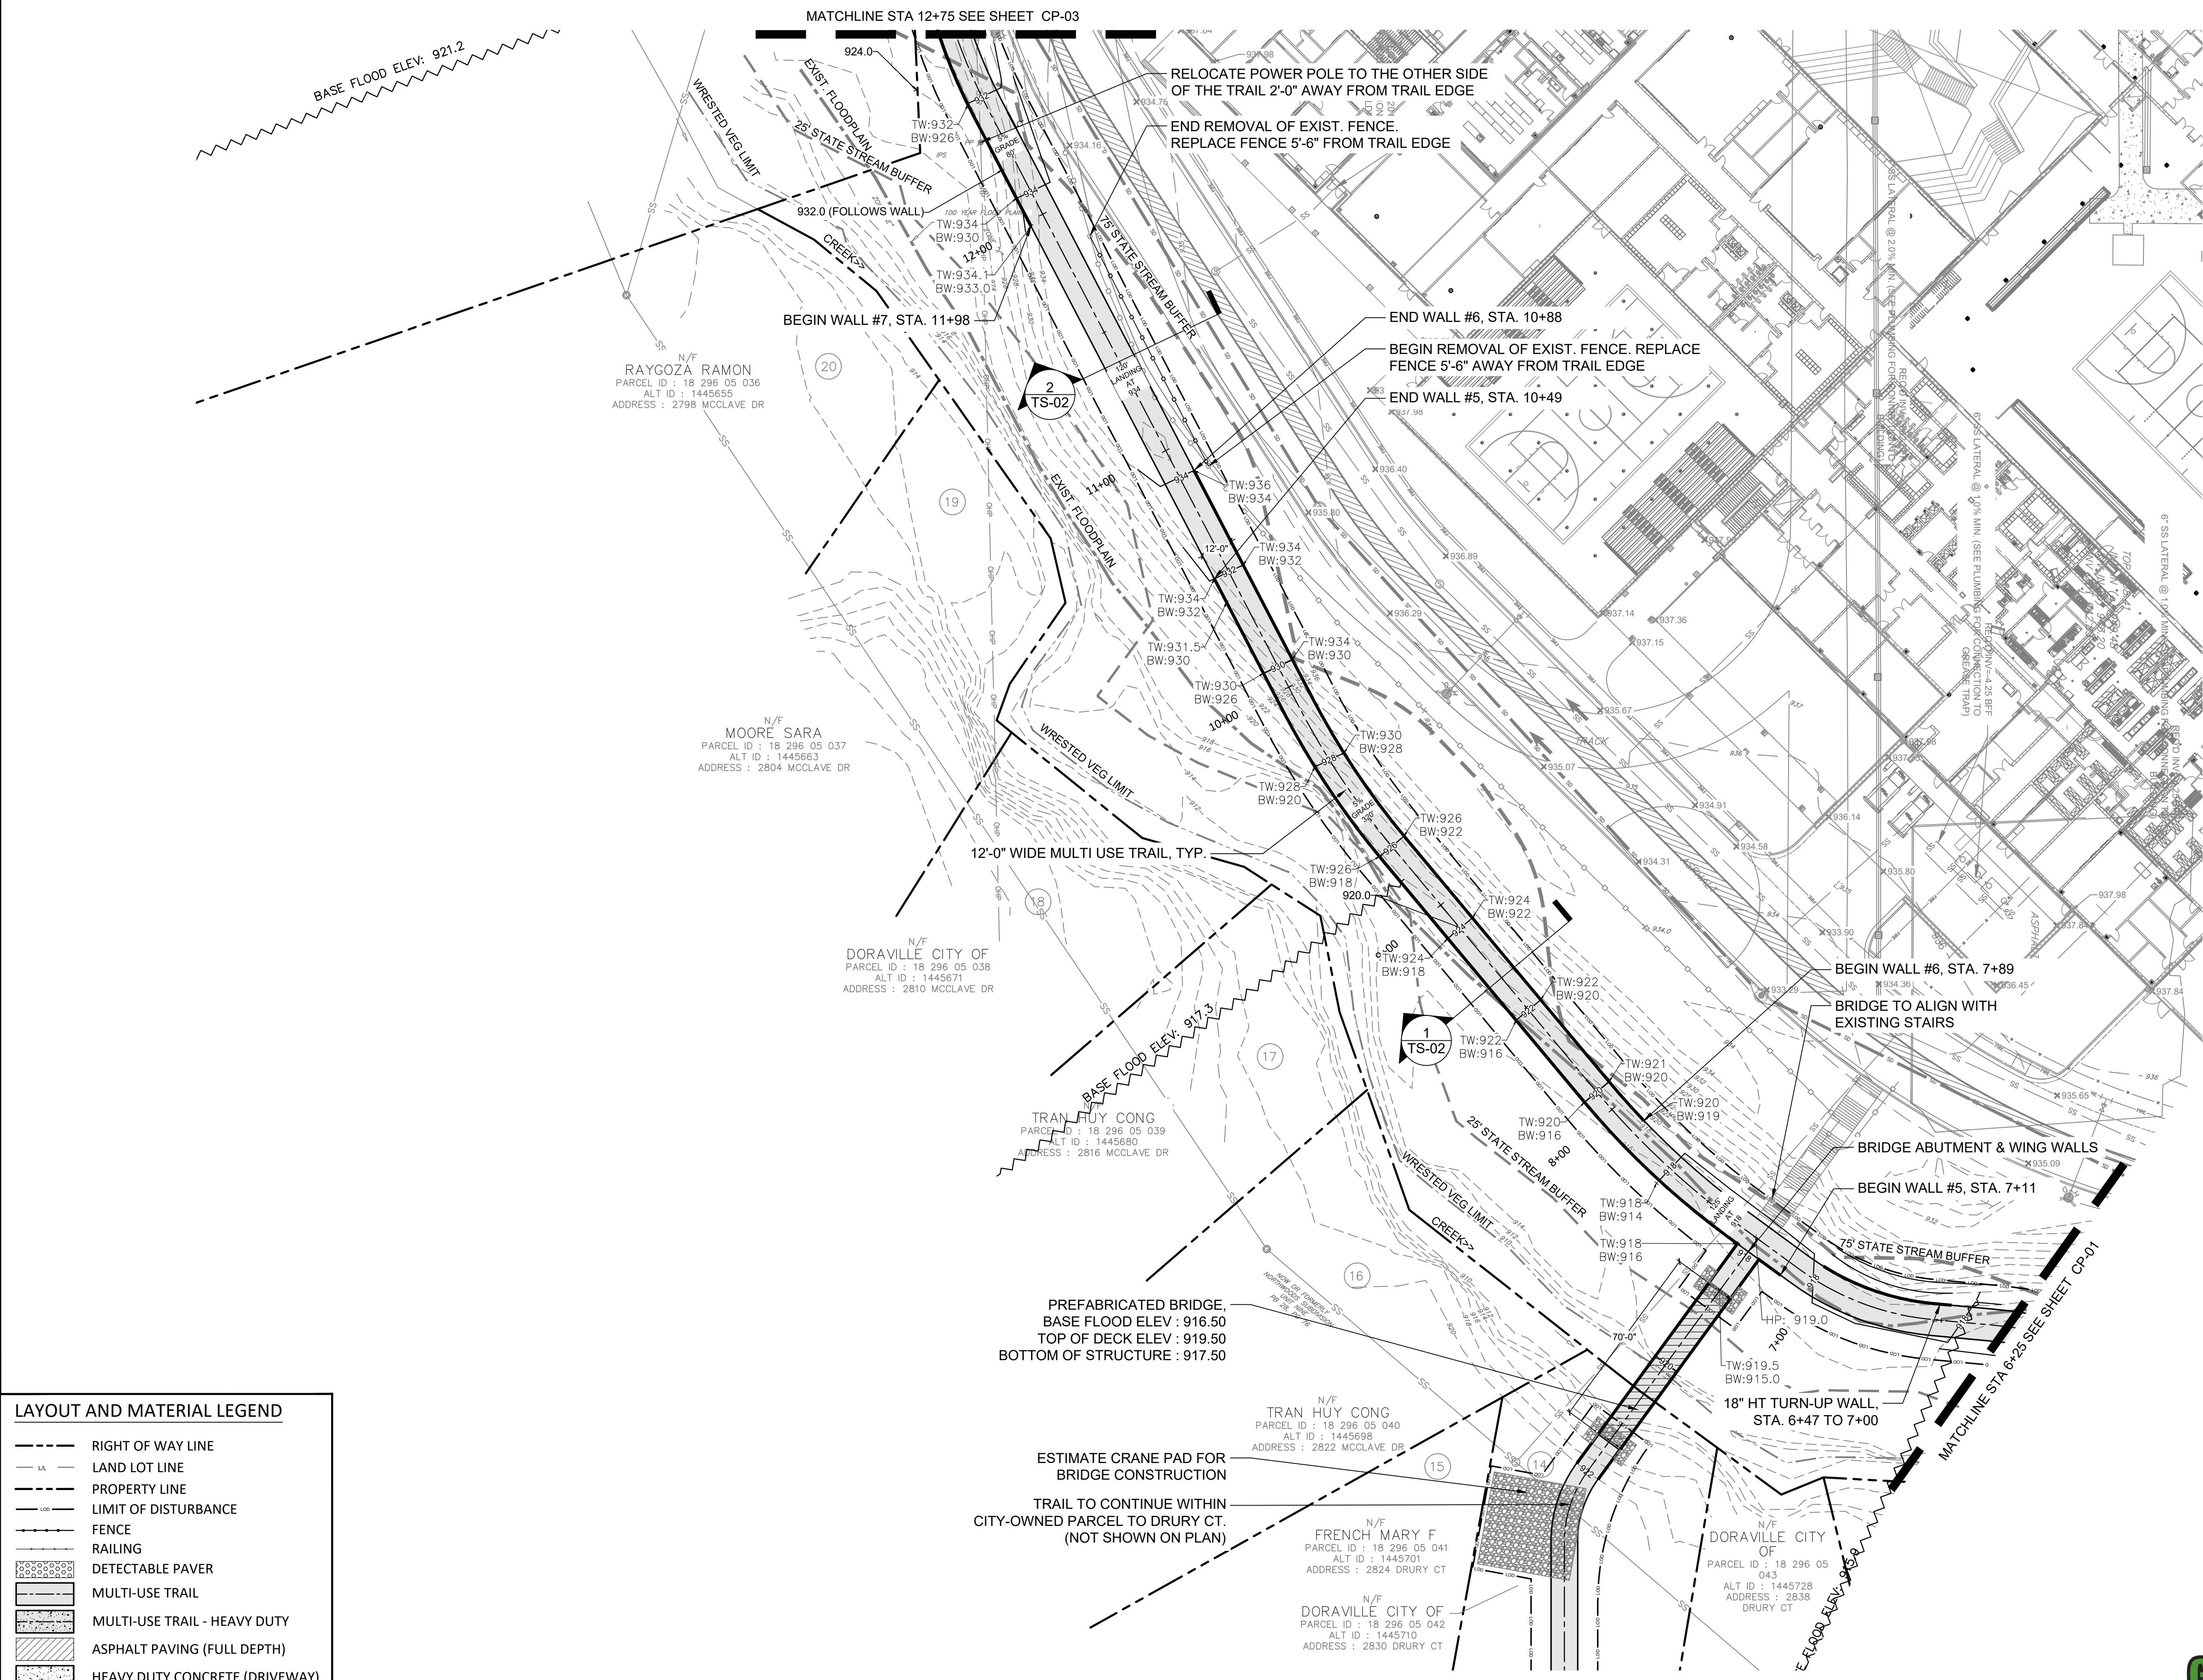




PATH FOUNDATION
 1601 W. PEACHTREE STREET
 ATLANTA, GA 30309
 24 HOUR CONTACT - PETE PELLEGRINI
 GA GSWCC LEVEL I CERTIFICATION #
 0000029813
 EXPIRES: 12/21/2025
 E: PETEVP@PATHFOUNDATION.ORG
 O: 404-875-7284 x 2 C: 404-277-5392

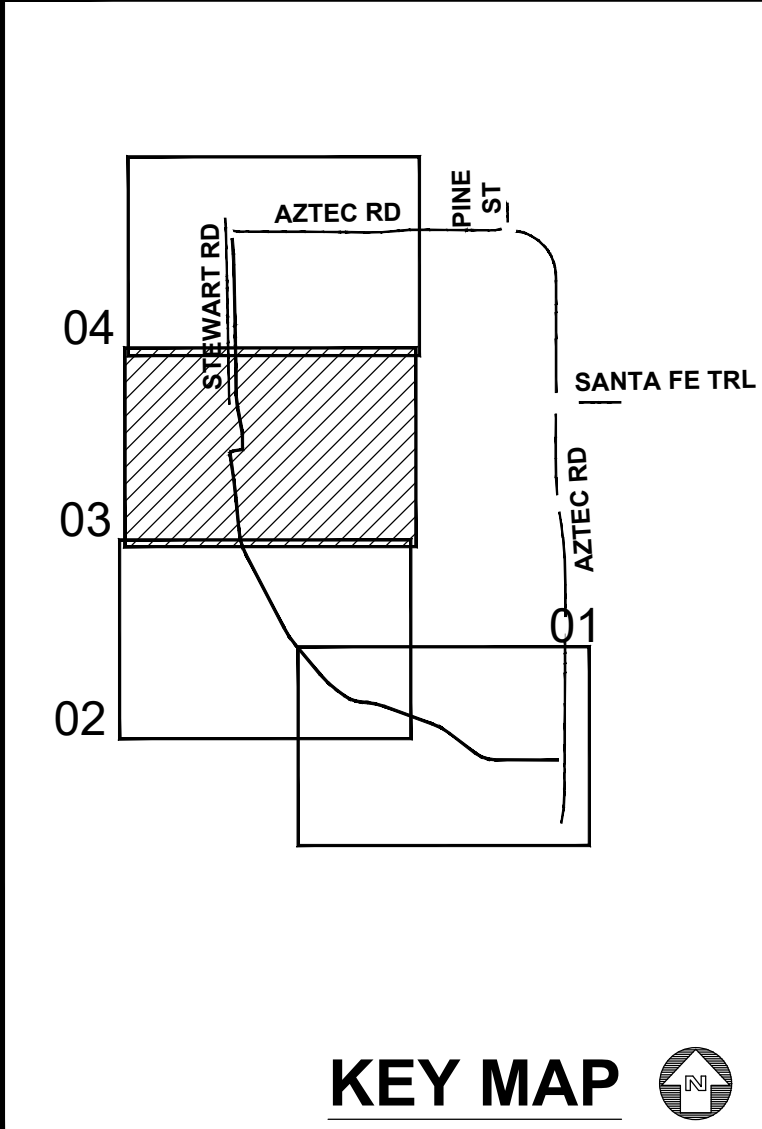

KEY MAP

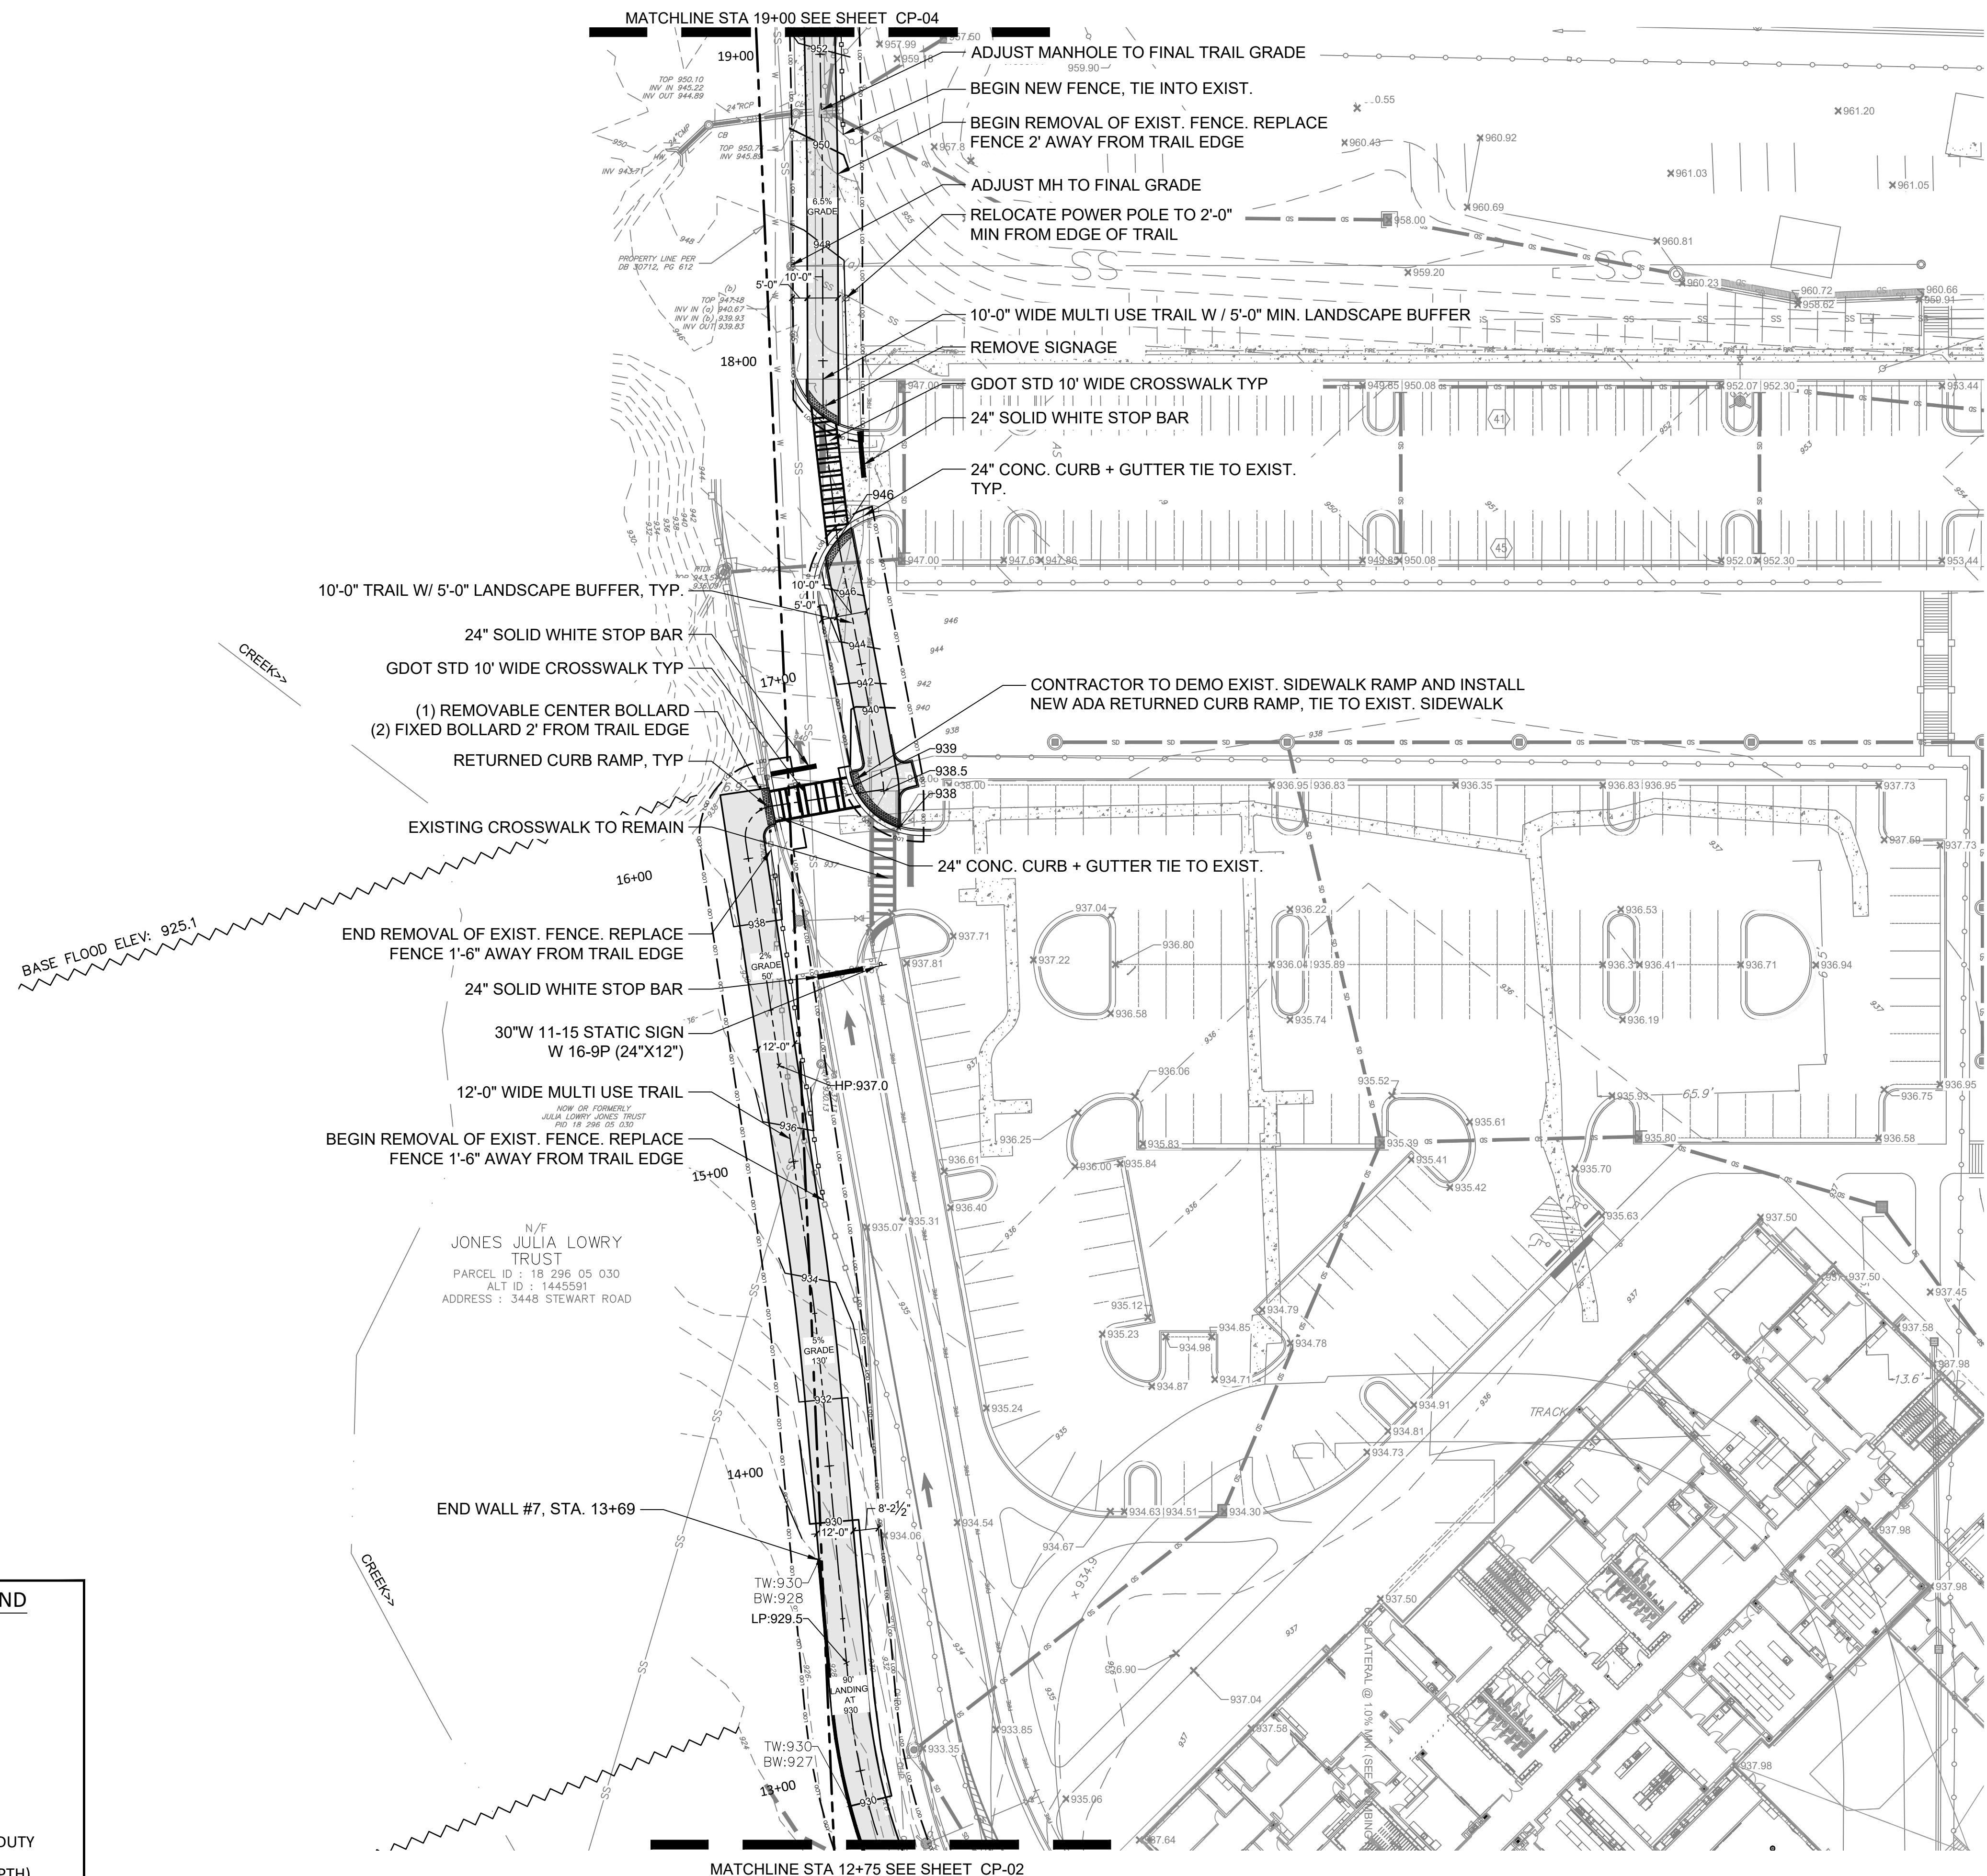


LAYOUT AND MATERIAL LEGEND

	RIGHT OF WAY LINE
	LAND LOT LINE
	PROPERTY LINE
	LIMIT OF DISTURBANCE
	FENCE
	RAILING
	DETECTABLE PAVER
	MULTI-USE TRAIL
	MULTI-USE TRAIL - HEAVY DUTY
	ASPHALT PAVING (FULL DEPTH)
	HEAVY DUTY CONCRETE (DRIVEWAY)
	RETAINING WALL
	BRIDGE / STRUCTURAL SLAB

DATE	DESCRIPTION
08/02/2024	30% CONCEPTUAL DESIGN
08/23/2024	30% DESIGN

PROJECT #	2024-284
PROJECT MANAGER	AAM

DORAVILLE SEQUOYAH SITE TRAIL
DORAVILLE, GA

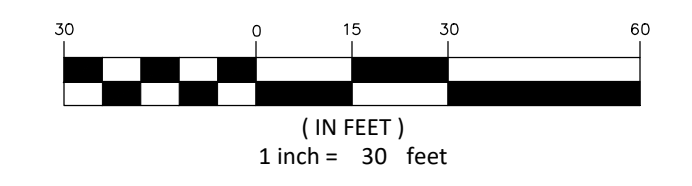

CONSTRUCTION PLANS

SCALE	1" = 30'-0"
DATE	AUGUST 23, 2024

	SHEET	CP-03
--	-------	--------------



