


E

D

C

B

A

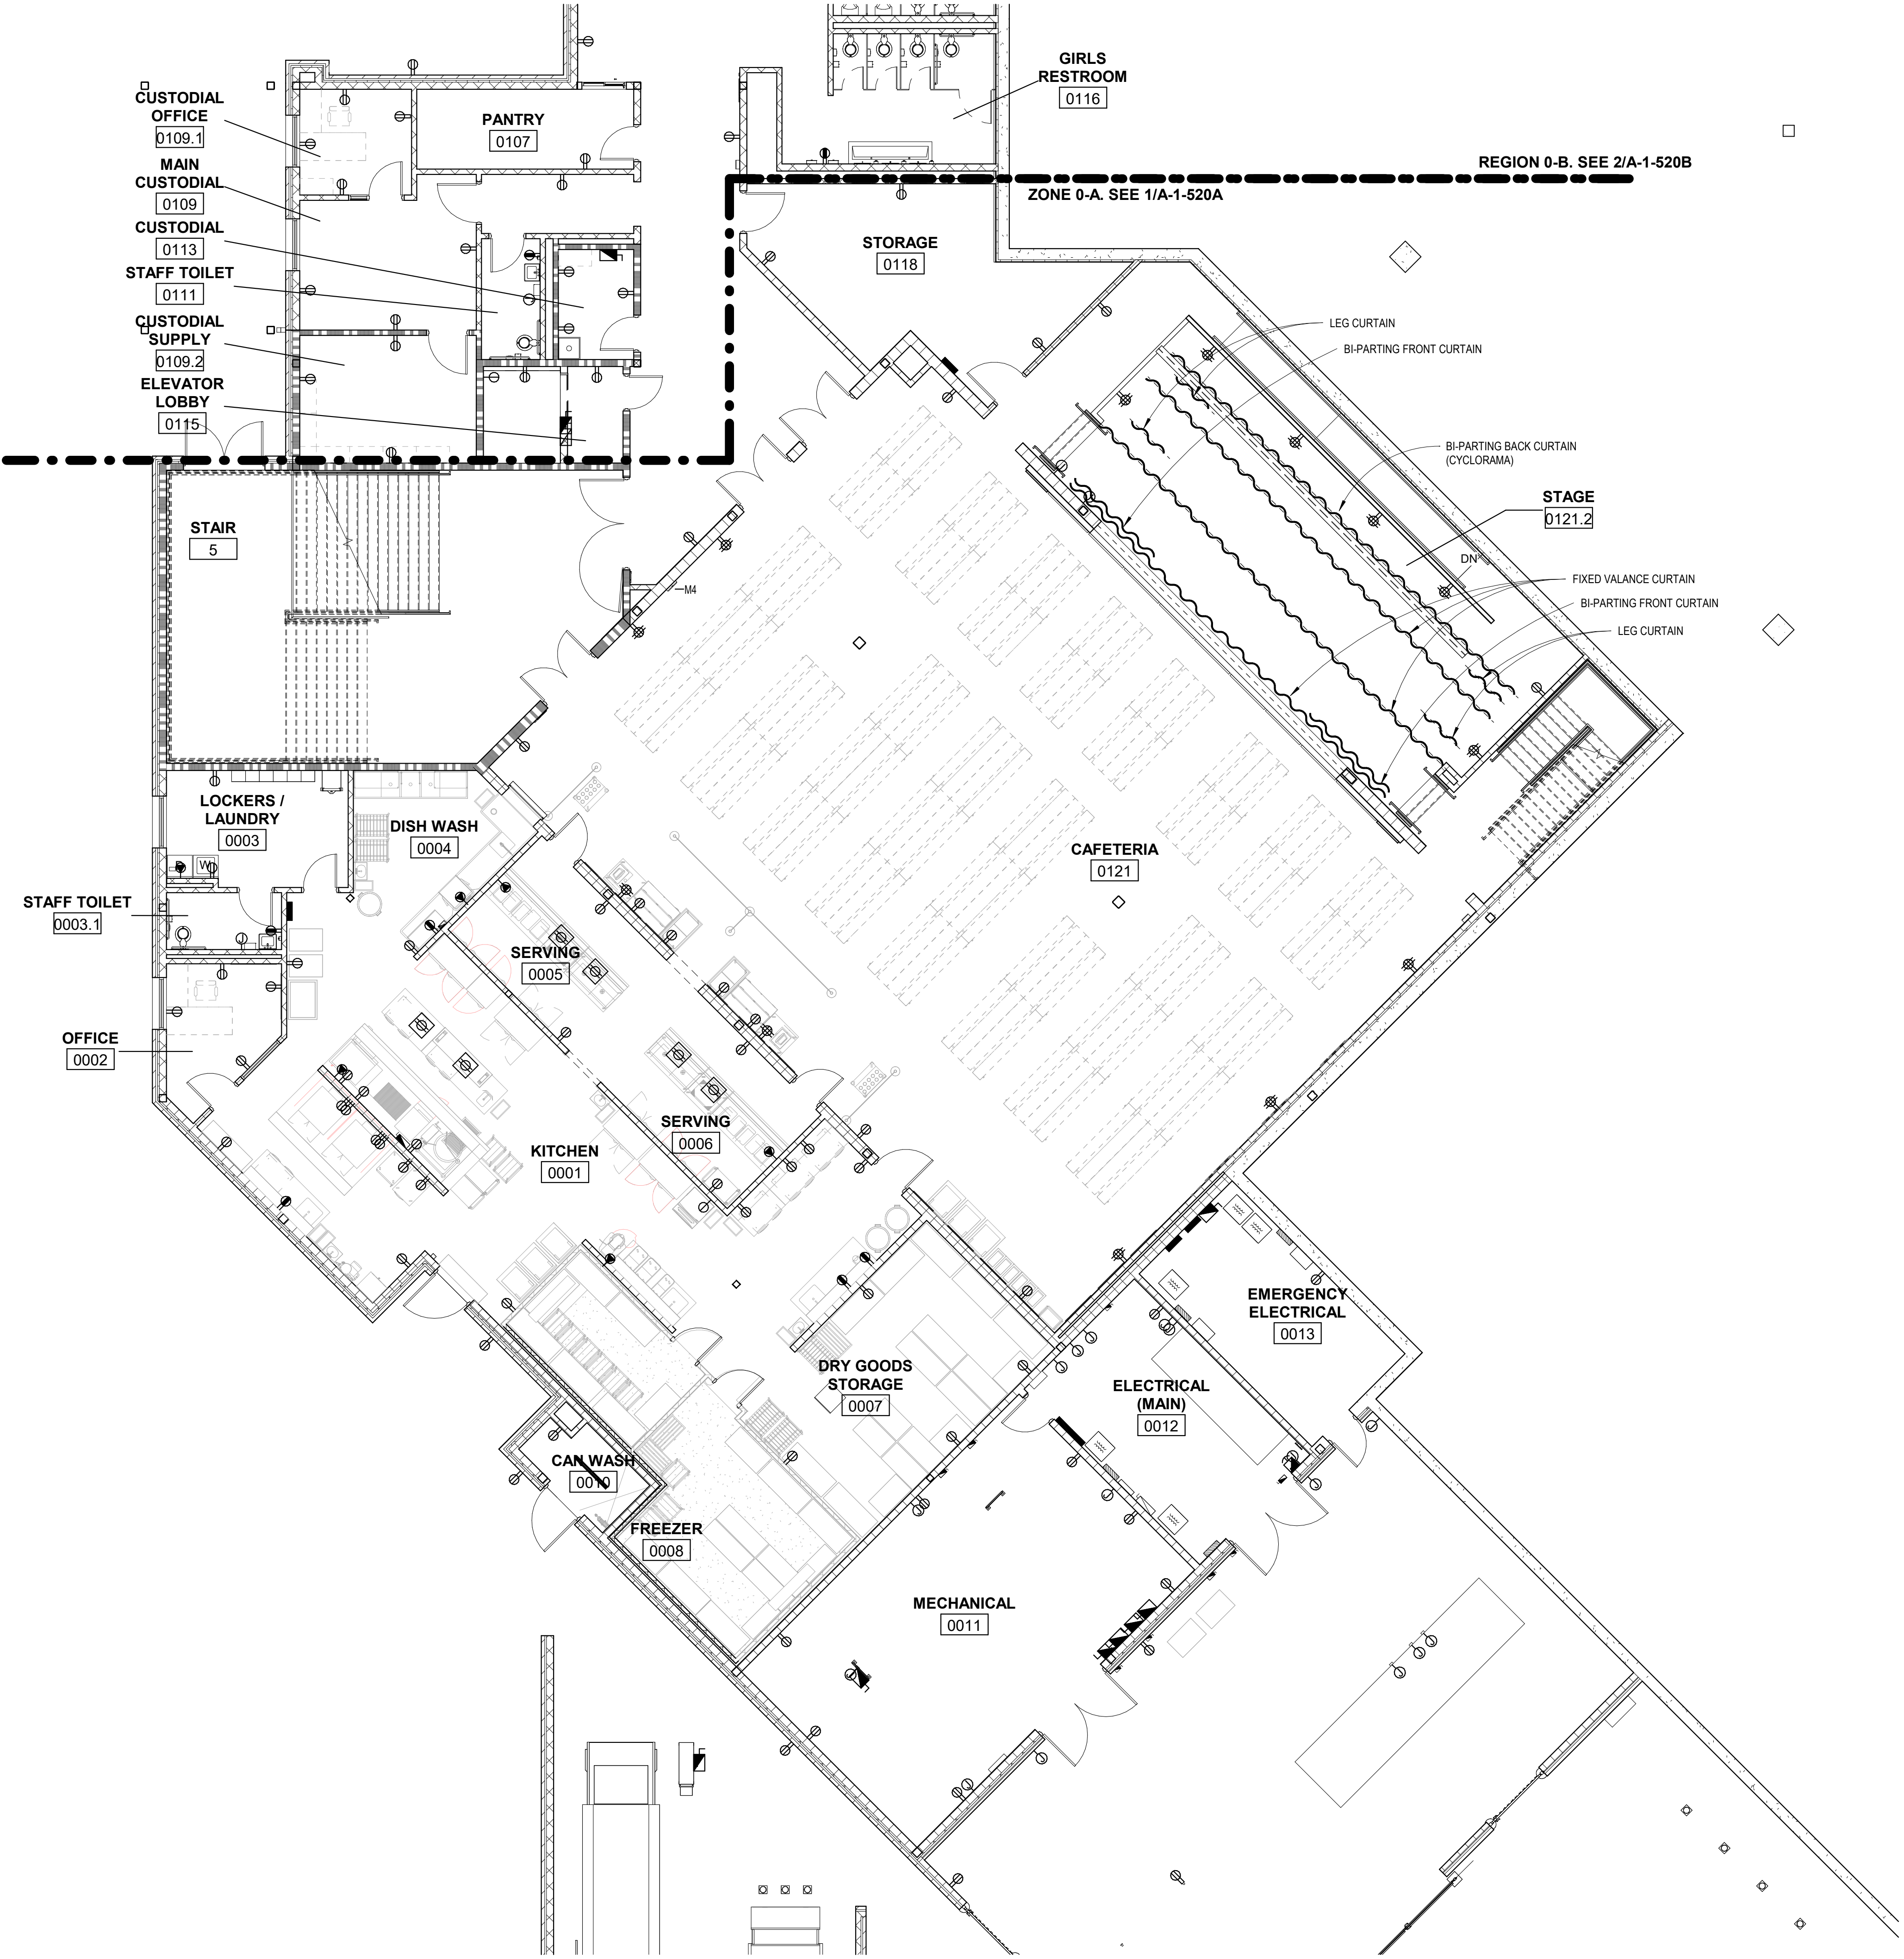

1 FURNITURE PLAN - PHASE 1 - LEVEL 0 - ZONE 0-A
1/8" = 1'-0"

GENERAL NOTES:


- FURNITURE VENDOR TO REFERENCE FINISH PALETTE IN COORDINATION WITH SELECTION OF FURNITURE FINISHES.
REFERENCE SHEETE A-619 FOR FF&E SCHEDULES.
-

PLAN KEYNOTES:

- MOBILE LOUNGE SYSTEMS AND OCCASIONAL TABLES
- LOUNGE CHAIRS AND OCCASIONAL TABLES
- COORDINATE FURNITURE PLACEMENT WITH SUSPENDED LIGHTING PLACEMENT
- MOBILE OTTOMANS AND WORK TABLES
- LOUNGE / ROCKER / BEANBAG APPROPRIATE FOR SINGLE USER READING SPACE
- MOBILE WHITE BOARD. CONFIRM NECESSITY WITH OWNER.
- MOBILE OTTOMANS. OCCASIONAL TABLES OPTIONAL.
- VARIETY OF FLEX OPTIONS: WORK TABLES, CHAIRS, BENCHES, OTTOMANS, ETC.
- BEANBAGS / FLOOR MATS APPROPRIATE FOR SMALL SPACE

PLAN LEGEND:

- DOOR TO RECEIVE BLOCK LETTER SIGNAGE ABOVE DOOR.
PAINT COLOR: PT-6
REFERENCE DETAIL "TYP. BLOCK LETTER SIGNAGE" ON SHEET A-530 INTERIOR SIGNAGE DETAILS.
- DOOR TO RECEIVE BLOCK LETTER SIGNAGE ABOVE DOOR.
PAINT COLOR: PT-11
REFERENCE DETAIL "TYP. BLOCK LETTER SIGNAGE" ON SHEET A-530 INTERIOR SIGNAGE DETAILS.
- DOOR TO RECEIVE BLOCK LETTER SIGNAGE ABOVE DOOR.
PAINT COLOR: PT-14
REFERENCE DETAIL "TYP. BLOCK LETTER SIGNAGE" ON SHEET A-530 INTERIOR SIGNAGE DETAILS.

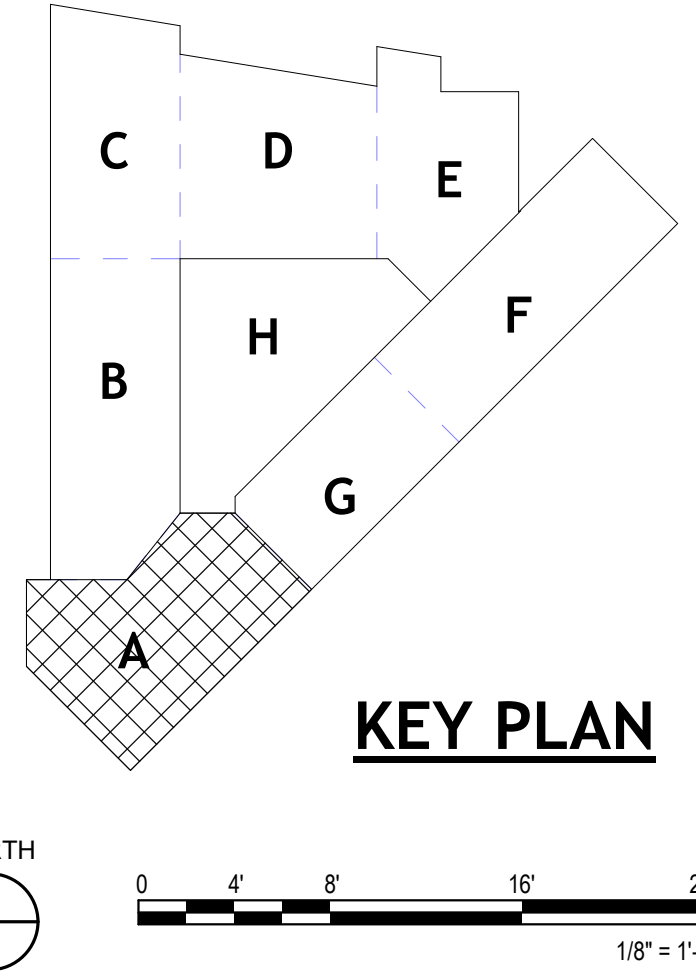

www.brph.com Copyright © 2024

Architects Engineers, Inc.
2727 Paces Ferry Road | Bldg 1 | Suite 1800
Atlanta | Georgia | 30339
T 770-933-9242 | F 770-933-9246

Offices in Melbourne, Orlando, Boca Raton, Atlanta, Lynnwood, Charleston and Huntsville
Board of Architecture License No. AA C000149
Board of Professional Engineers License No. 1439
These plans are protected by Federal Copyright protection. Unauthorized use may result in an infringement action.

DOCUMENT HISTORY	
03/22/24	PERMIT SET
08/14/24	CITY PERMIT SET

NEW ELEMENTARY SCHOOL AT DRESDEN
2449 DRESDEN DR.
CHAMBLEE, GA 30341
DEKALB COUNTY SCHOOL DISTRICT



ARCHITECT OF RECORD:
ERIC WILSON, AIA
GA RA# 8459
DESIGNED BY
BRPH
DRAWN BY
BRPH
PROJECT NUMBER
C09003.001
DATE
03/22/2024
TITLE
PHASE 1 - LEVEL
0 ZONE
FURNITURE PLAN
DRAWING NO.

A-1-520A

Autodesk Docs C09003.001 Dresden
C09003.001_2023_CENTRAL.rvt
03/22/2024 8:12:02 AM


E

D


C

B

A

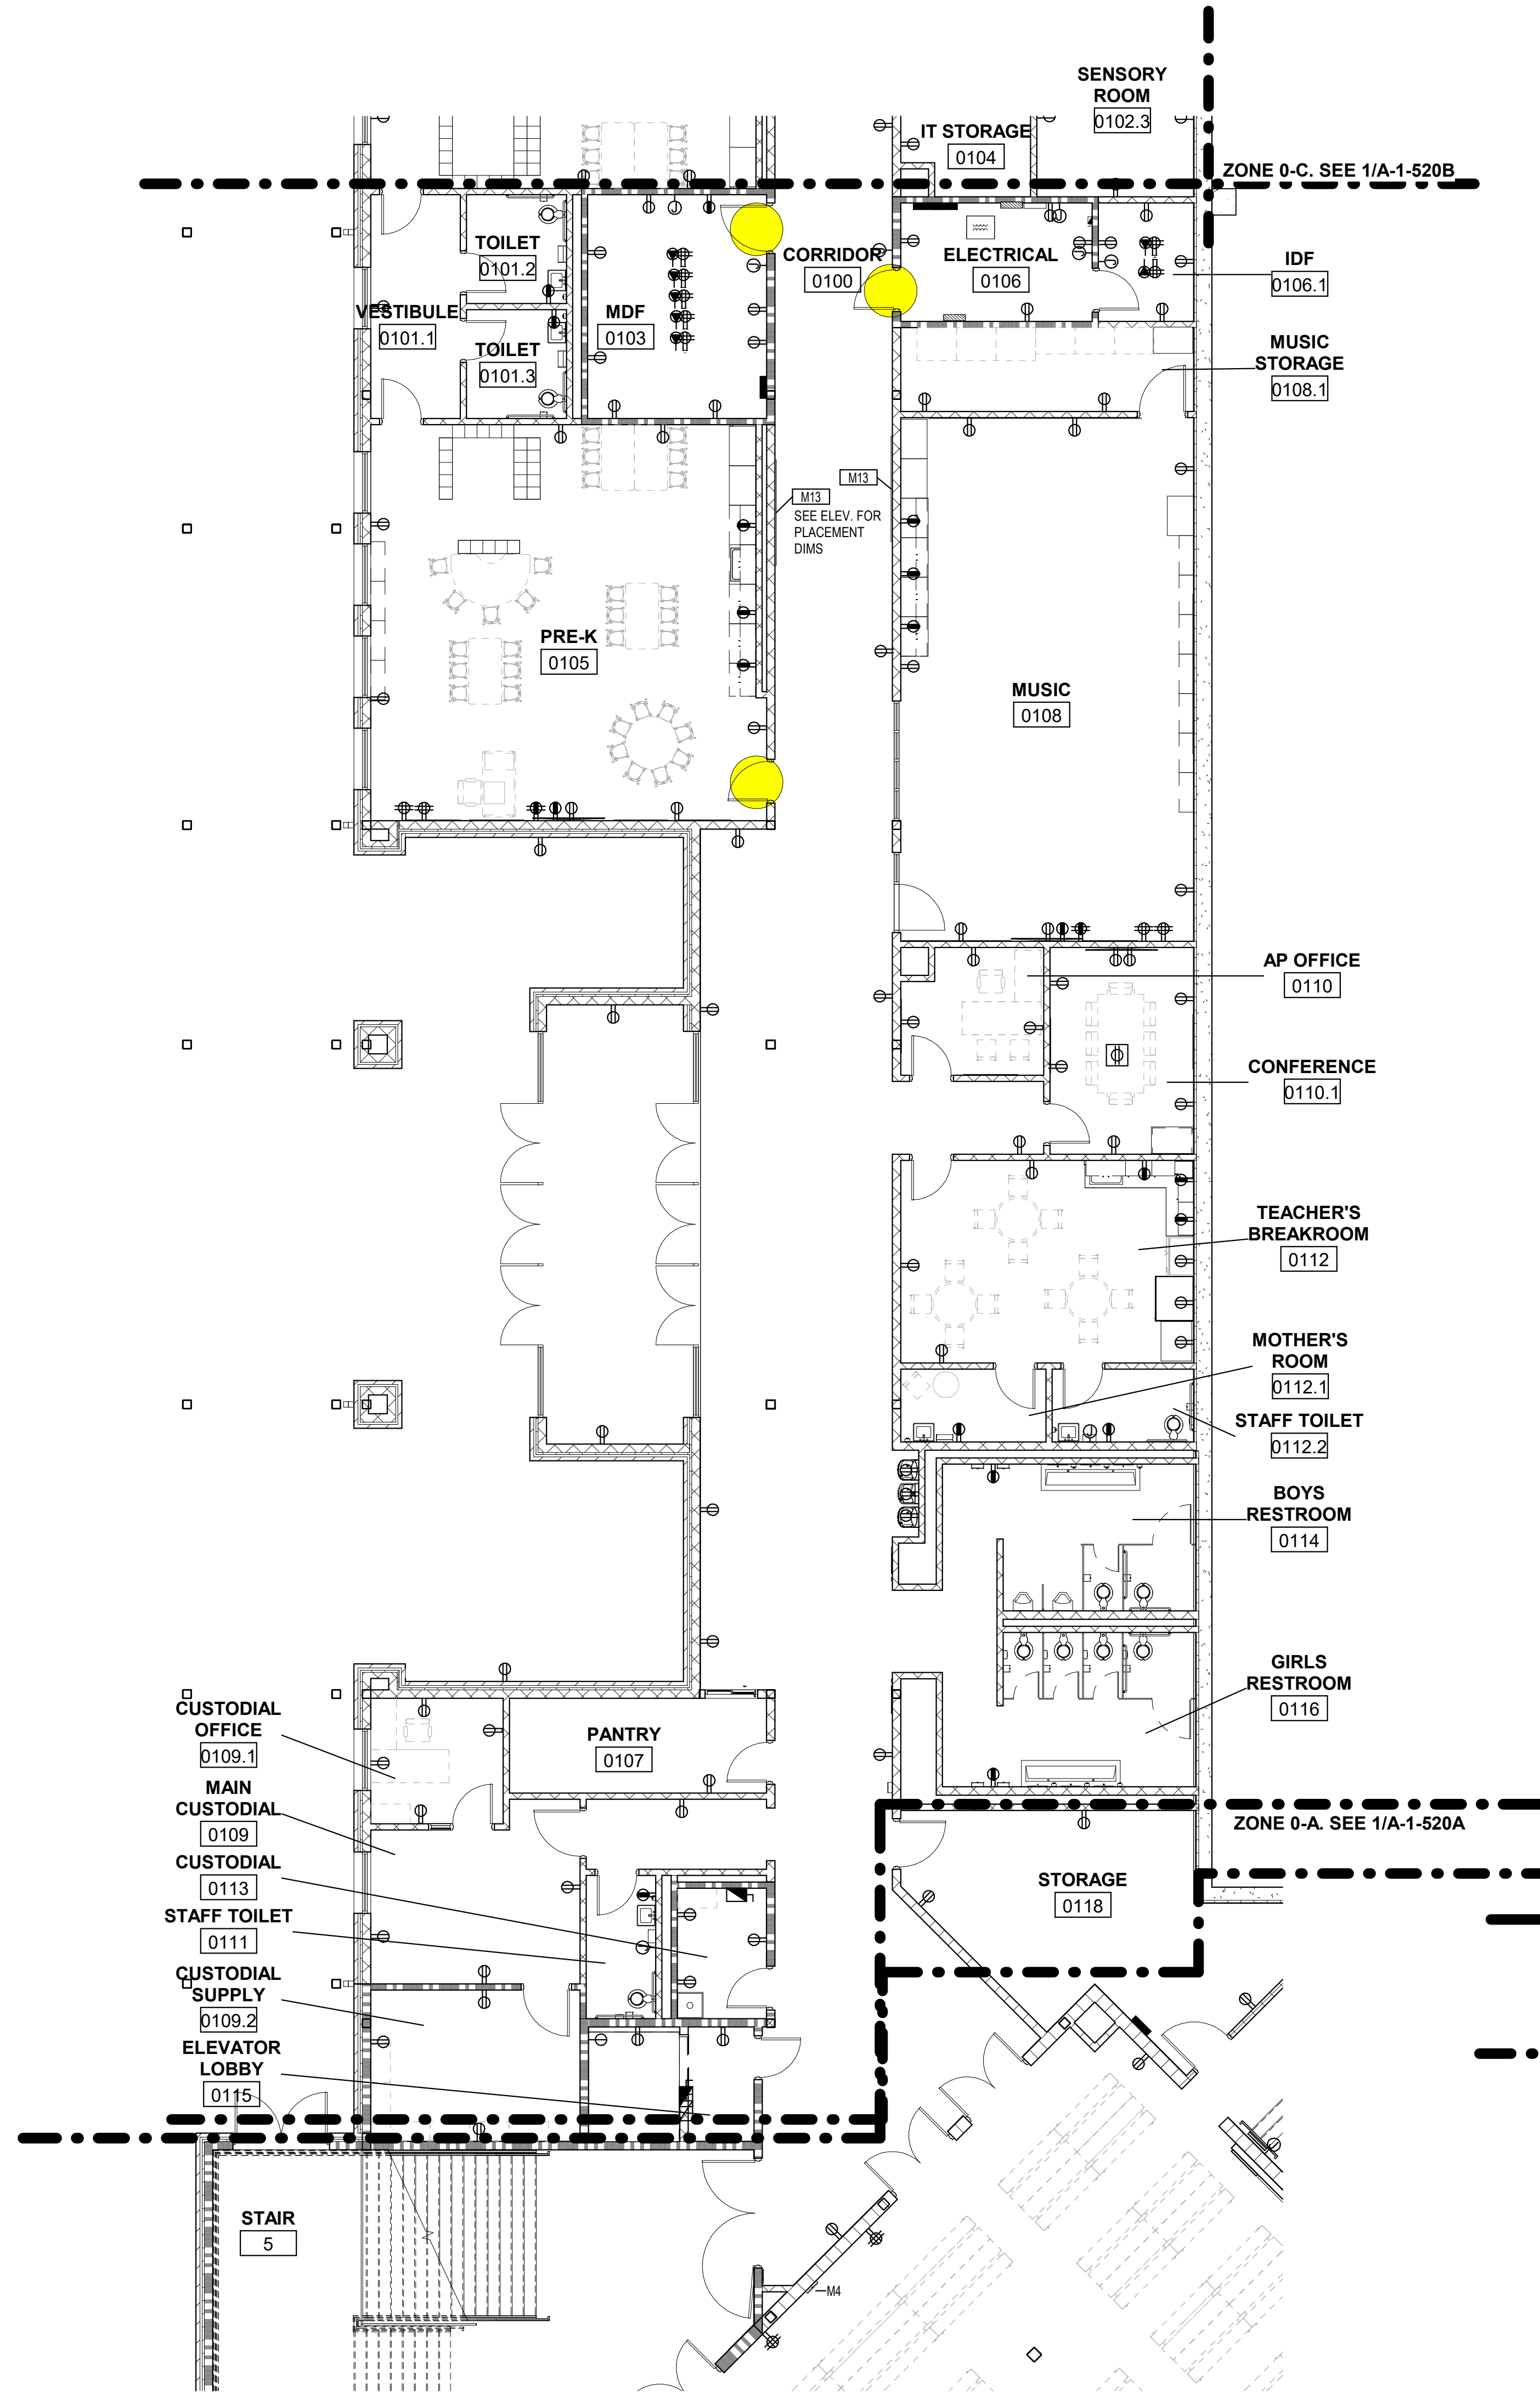

2 FURNITURE PLAN - PHASE 1 - LEVEL 0 - ZONE 0-B
1/8" = 1'-0"

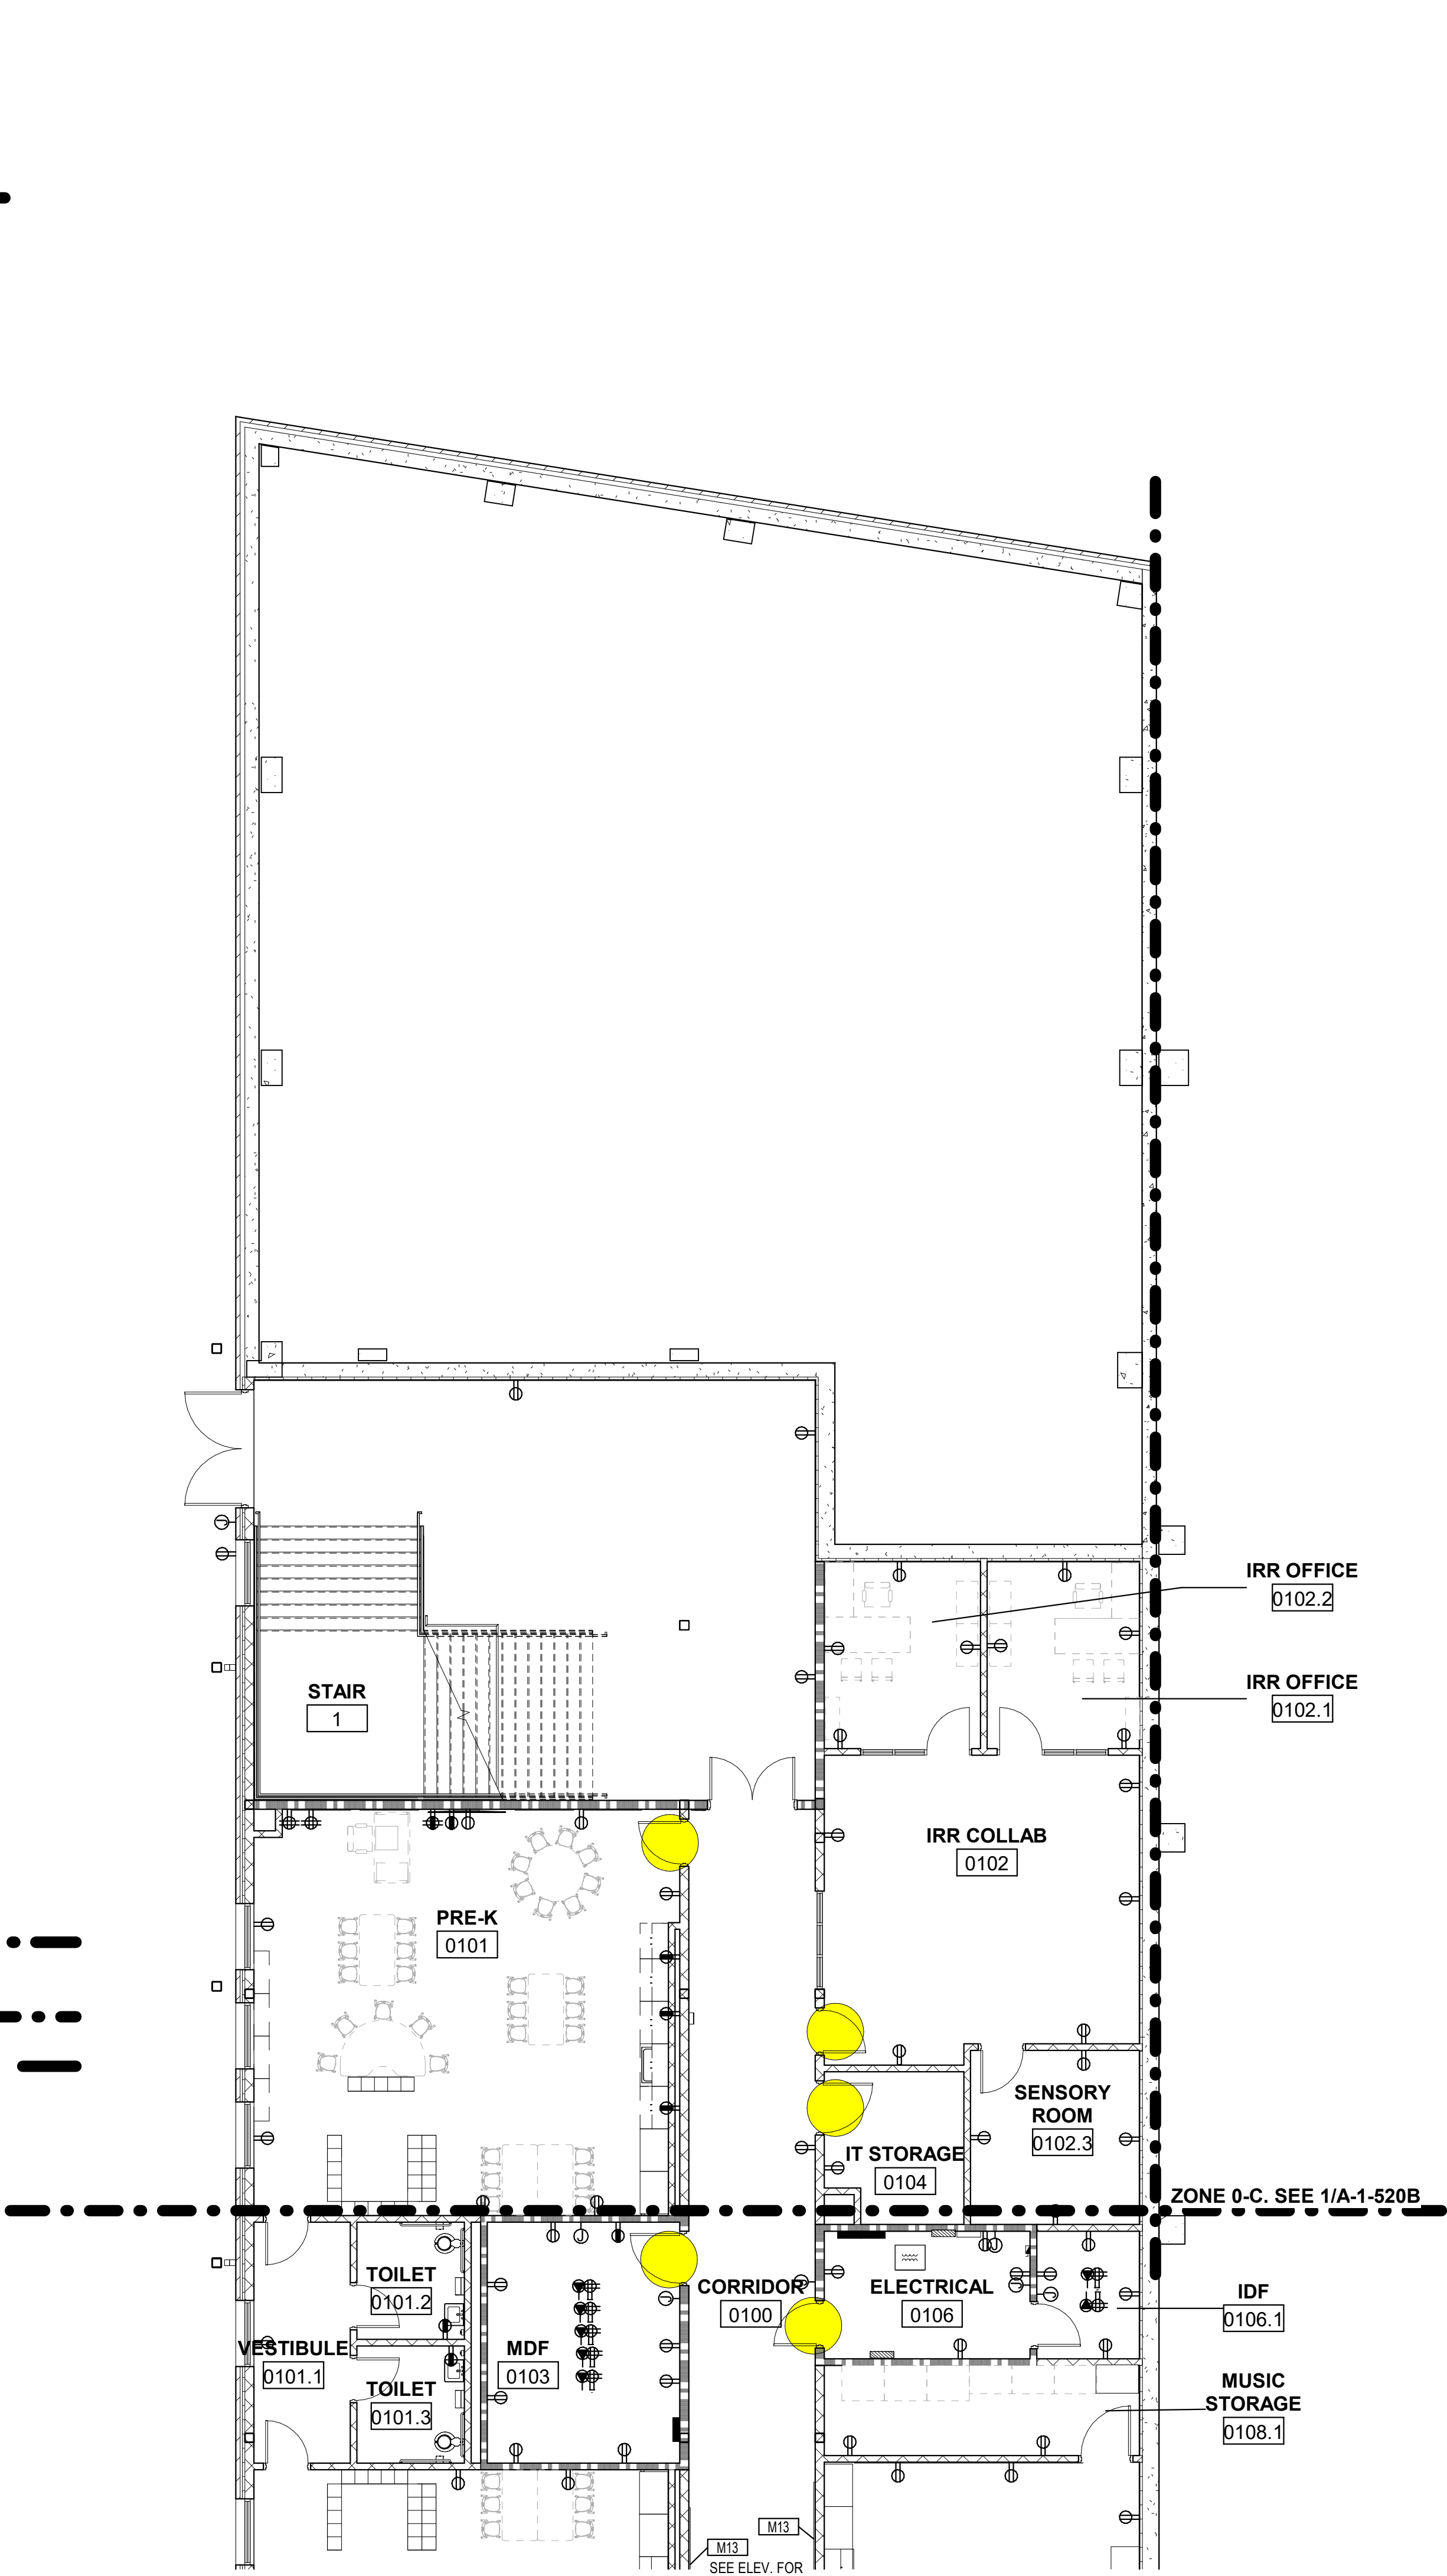

1 FURNITURE PLAN - PHASE 1 - LEVEL 0 - ZONE 0-C
1/8" = 1'-0"

GENERAL NOTES:


- FURNITURE VENDOR TO REFERENCE FINISH PALETTE IN COORDINATION WITH SELECTION OF FURNITURE FINISHES.
- REFERENCE SHEETS A-619 FOR FF&E SCHEDULES.

PLAN KEYNOTES:

- MOBILE LOUNGE SYSTEMS AND OCCASIONAL TABLES
- LOUNGE CHAIRS AND OCCASIONAL TABLES
- COORDINATE FURNITURE PLACEMENT WITH SUSPENDED LIGHTING PLACEMENT
- MOBILE OTTOMANS AND WORK TABLES
- LOUNGE / ROCKER / BEANBAG APPROPRIATE FOR SINGLE USER READING SPACE
- MOBILE WHITE BOARD. CONFIRM NECESSITY WITH OWNER.
- MOBILE OTTOMANS, OCCASIONAL TABLES OPTIONAL.
- VARIETY OF FLEX OPTIONS: WORK TABLES, CHAIRS, BENCHES, OTTOMANS, ETC.
- BEANBAGS / FLOOR MATS APPROPRIATE FOR SMALL SPACE.

PLAN LEGEND:

- DOOR TO RECEIVE BLOCK LETTER SIGNAGE ABOVE DOOR. PAINT COLOR: PT-6. REFERENCE DETAIL "TYP. BLOCK LETTER SIGNAGE" ON SHEET A-530 INTERIOR SIGNAGE DETAILS.
- DOOR TO RECEIVE BLOCK LETTER SIGNAGE ABOVE DOOR. PAINT COLOR: PT-11. REFERENCE DETAIL "TYP. BLOCK LETTER SIGNAGE" ON SHEET A-530 INTERIOR SIGNAGE DETAILS.
- DOOR TO RECEIVE BLOCK LETTER SIGNAGE ABOVE DOOR. PAINT COLOR: PT-14. REFERENCE DETAIL "TYP. BLOCK LETTER SIGNAGE" ON SHEET A-530 INTERIOR SIGNAGE DETAILS.

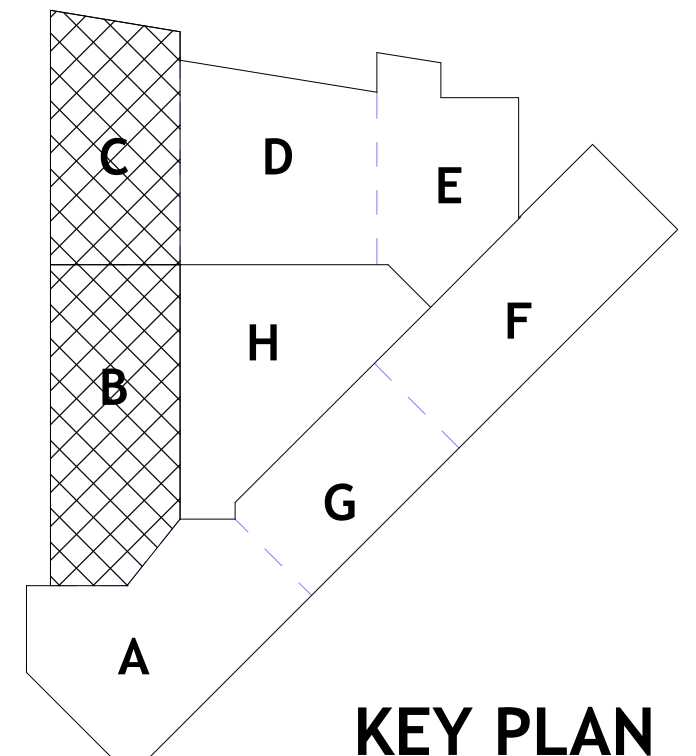

KEY PLAN

DOCUMENT HISTORY	
03/22/24	PERMIT SET
08/14/24	CITY PERMIT SET

NEW ELEMENTARY SCHOOL AT DRESDEN
2449 DRESDEN DR.
CHAMBLEE, GA 30341
DEKALB COUNTY SCHOOL DISTRICT



ARCHITECT OF RECORD:
ERIC WILSON, AIA
GA RA# 8459
DESIGNED BY
BRPH
DRAWN BY
BRPH
PROJECT NUMBER
C09003.001
DATE
03/22/2024
TITLE
PHASE 1 - LEVEL
0 ZONE
FURNITURE PLAN
DRAWING NO.
A-1-520B


E

D

C

B

A

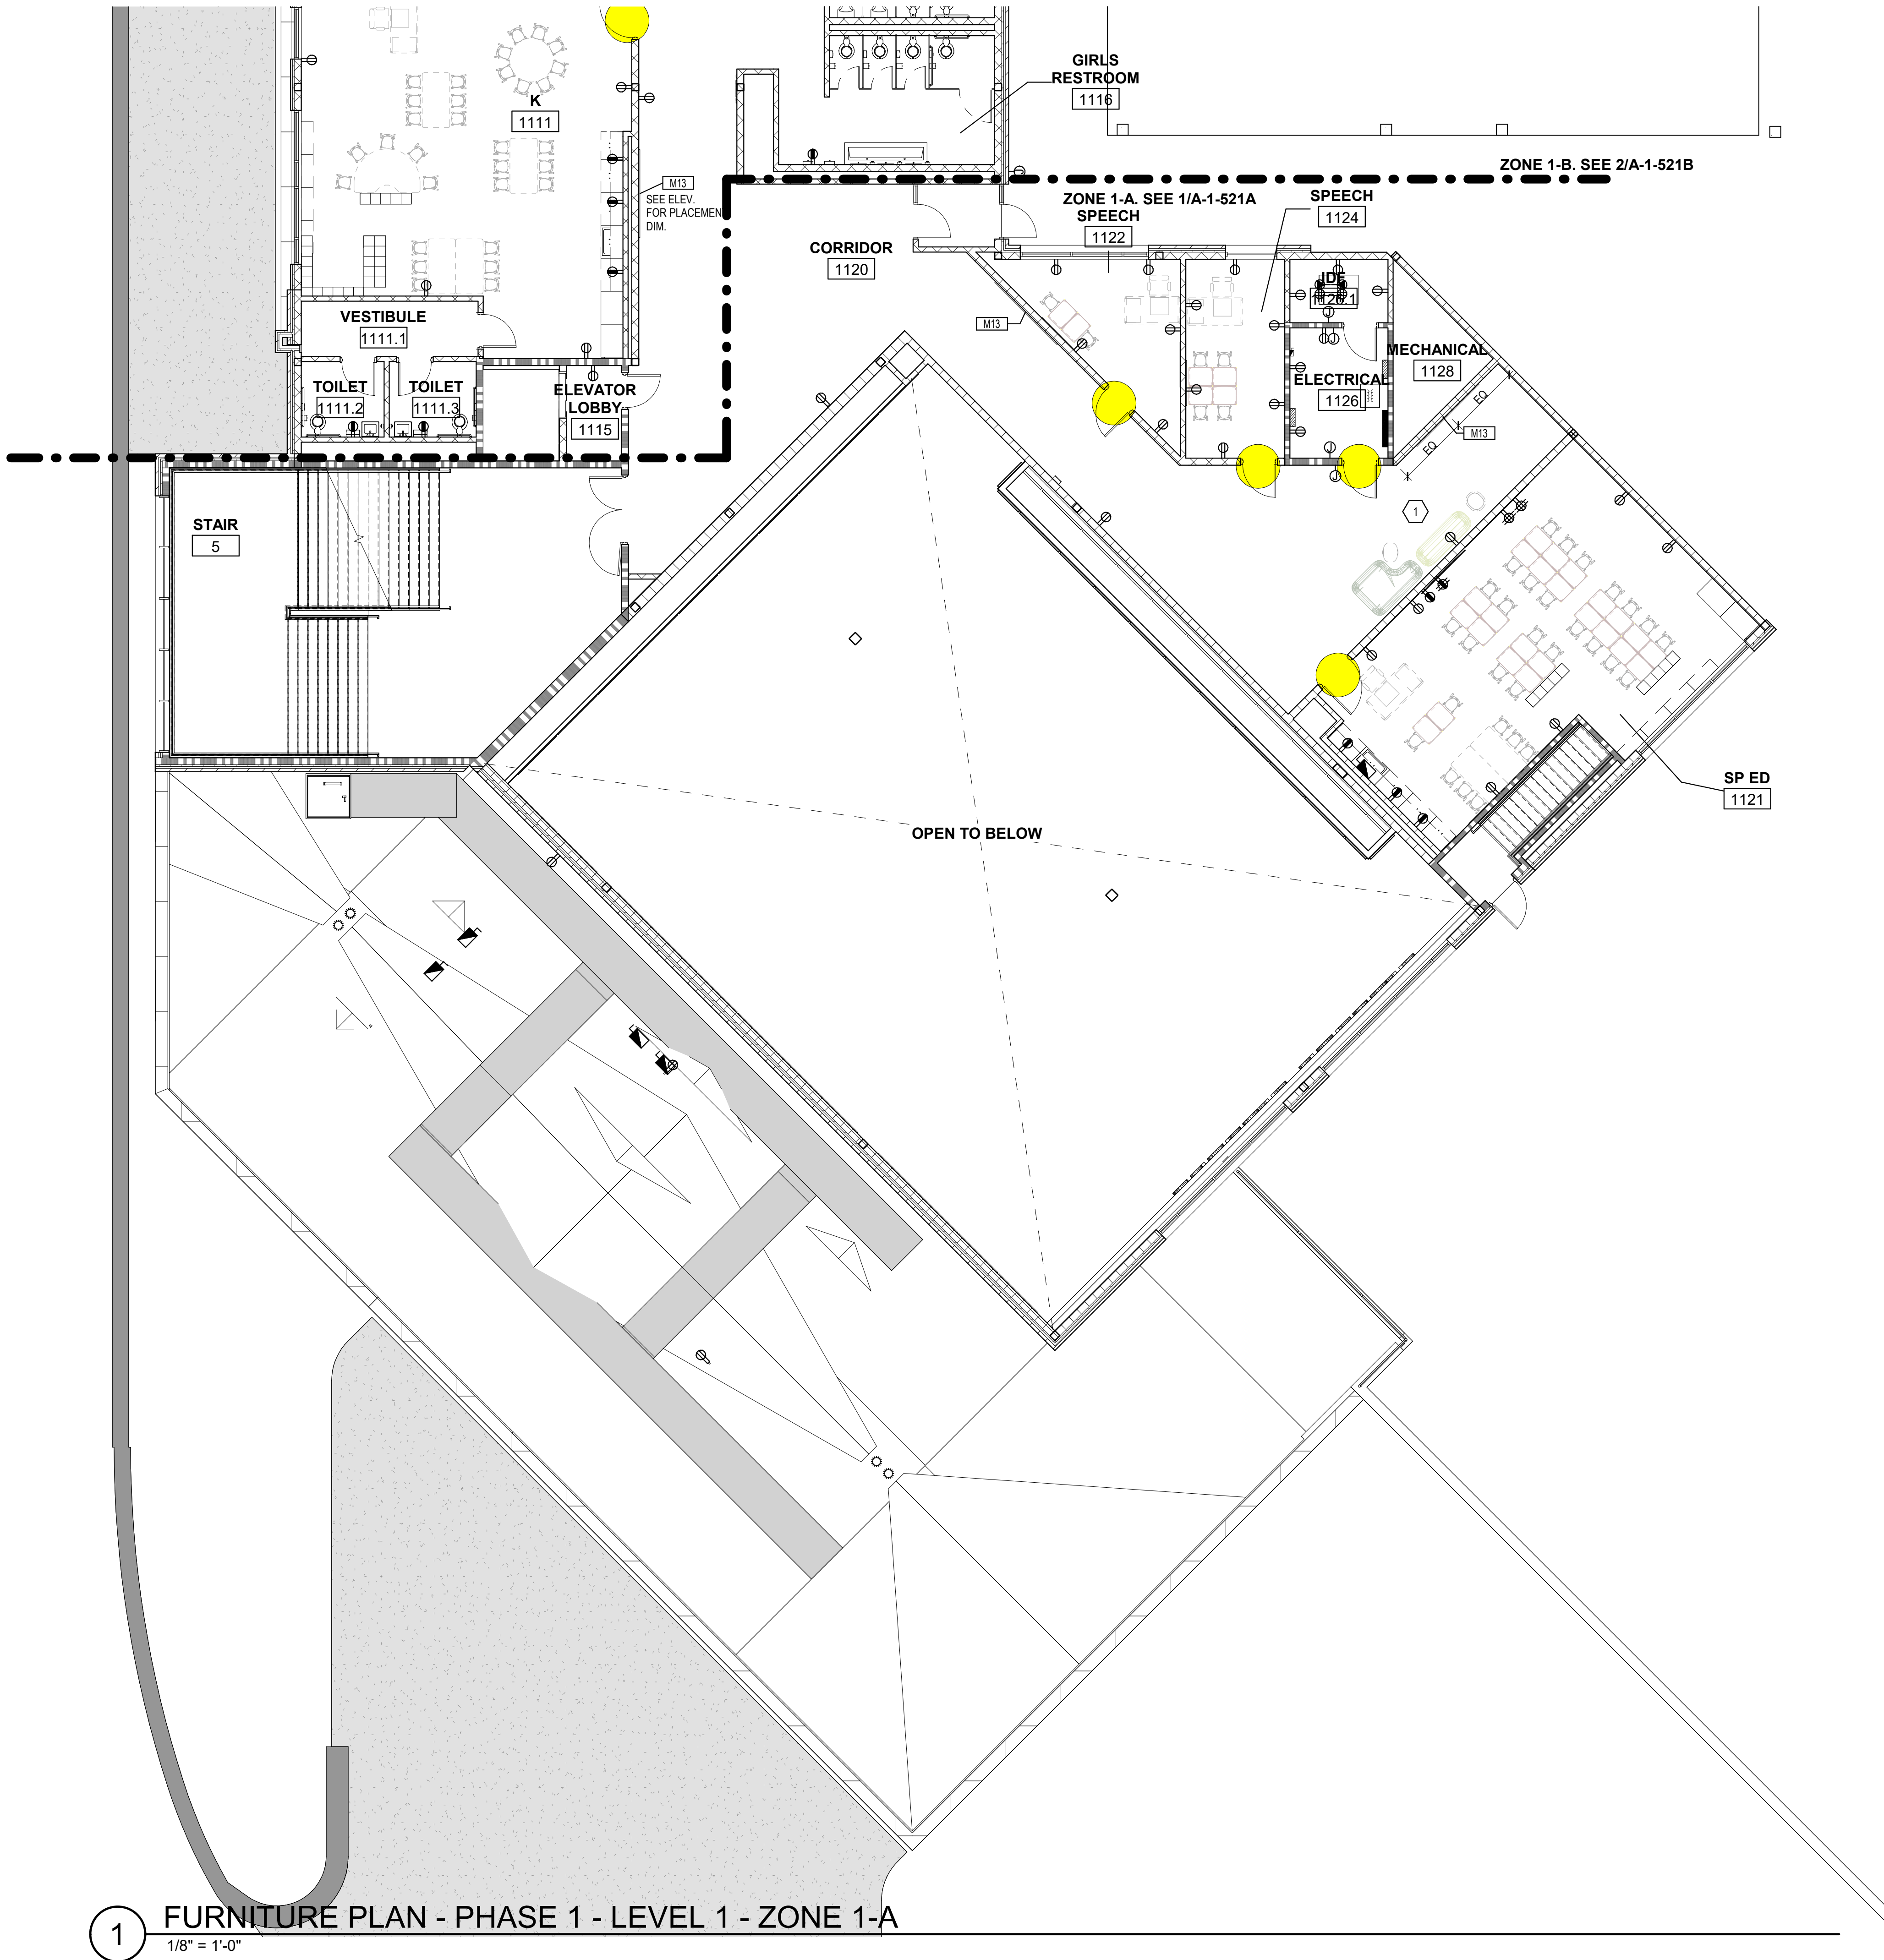

GENERAL NOTES:

- FURNITURE VENDOR TO REFERENCE FINISH PALETTE IN COORDINATION WITH SELECTION OF FURNITURE FINISHES.
- REFERENCE SHEETE A-619 FOR FF&E SCHEDULES.

PLAN KEYNOTES:

- MOBILE LOUNGE SYSTEMS AND OCCASIONAL TABLES
- LOUNGE CHAIRS AND OCCASIONAL TABLES
- COORDINATE FURNITURE PLACEMENT WITH SUSPENDED LIGHTING PLACEMENT
- MOBILE OTTOMANS AND WORK TABLES
- LOUNGE / ROCKER / BEANBAG APPROPRIATE FOR SINGLE USER READING SPACE
- MOBILE WHITE BOARD. CONFIRM NECESSITY WITH OWNER.
- MOBILE OTTOMANS, OCCASIONAL TABLES OPTIONAL.
- VARIETY OF FLEX OPTIONS: WORK TABLES, CHAIRS, BENCHES, OTTOMANS, ETC.
- BEANBAGS / FLOOR MATS APPROPRIATE FOR SMALL SPACE.

PLAN LEGEND:

- DOOR TO RECEIVE BLOCK LETTER SIGNAGE ABOVE DOOR. PAINT COLOR: PT-6. REFERENCE DETAIL "TYP. BLOCK LETTER SIGNAGE" ON SHEET A-530 INTERIOR SIGNAGE DETAILS.
- DOOR TO RECEIVE BLOCK LETTER SIGNAGE ABOVE DOOR. PAINT COLOR: PT-11. REFERENCE DETAIL "TYP. BLOCK LETTER SIGNAGE" ON SHEET A-530 INTERIOR SIGNAGE DETAILS.
- DOOR TO RECEIVE BLOCK LETTER SIGNAGE ABOVE DOOR. PAINT COLOR: PT-14. REFERENCE DETAIL "TYP. BLOCK LETTER SIGNAGE" ON SHEET A-530 INTERIOR SIGNAGE DETAILS.



www.brph.com Copyright © 2024

Architects Engineers, Inc.
2727 Paces Ferry Road | Bldg 1 | Suite 1800
Atlanta | Georgia | 30339
T 770-933-9242 | F 770-933-9246

Offices in Melbourne, Orlando, Boca Raton, Atlanta, Lynnwood, Charleston and Huntsville
Board of Architecture License No. AA C000149
Board of Professional Engineers License No. 1439

These plans are protected by Federal Copyright protection. Unauthorized use may result in an infringement action.

DOCUMENT HISTORY	
03/22/24	PERMIT SET
08/14/24	CITY PERMIT SET

NEW ELEMENTARY SCHOOL AT DRESDEN
2449 DRESDEN DR.
CHAMBLEE, GA 30341
DEKALB COUNTY SCHOOL DISTRICT




ARCHITECT OF RECORD:
ERIC WILSON, AIA
GA RA# 8459
DESIGNED BY
BRPH
DRAWN BY
BRPH
PROJECT NUMBER
C090003.001
DATE
03/22/2024
TITLE


PHASE 1 - LEVEL
1 ZONE
FURNITURE PLAN

DRAWING NO.

A-1-521A

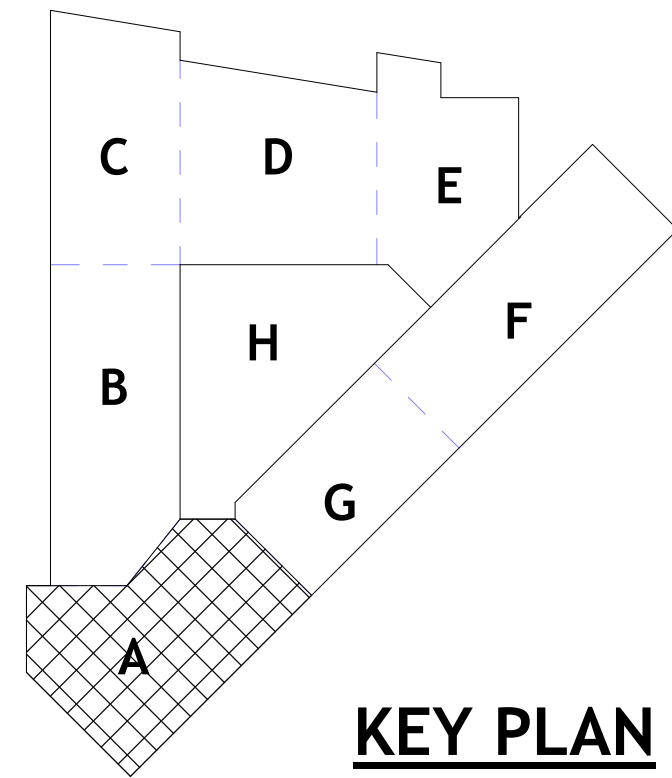

KEY PLAN

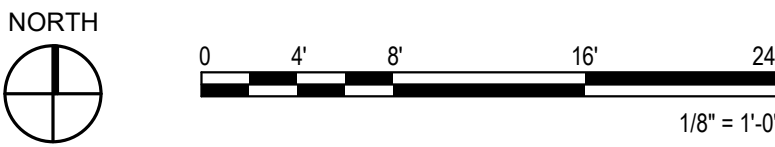

DOCUMENT HISTORY	
03/22/24	PERMIT SET
08/14/24	CITY PERMIT SET

NEW ELEMENTARY SCHOOL AT DRESDEN
2449 DRESDEN DR.
CHAMBLEE, GA 30341
DEKALB COUNTY SCHOOL DISTRICT



ARCHITECT OF RECORD:
ERIC WILSON, AIA
GA RA# 8459

DESIGNED BY
BRPH

DRAWN BY
BRPH

PROJECT NUMBER
C090003.001

DATE
03/22/2024

TITLE
PHASE 1 - LEVEL
1 ZONE
FURNITURE PLAN

DRAWING NO.
A-1-521B

LIBRARY EQUIPMENT & SHELVING SCHEDULE

TAG	DESCRIPTION	MANUF.	MODEL	FINISHES
LS-1	DOUBLE SIDED BOOKSHELF	RUSSWOOD	PT-25S-3624	KENSINGTON MAPLE UNIT, DESIGNER WHITE COUNTERTOP
LS-2	32" DESK UNIT (ELEMENTARY HT)	RUSSWOOD	CDP-3234	KENSINGTON MAPLE UNIT, DESIGNER WHITE COUNTERTOP
LS-3	32" BOOK RETURN (ELEMENTARY HT)	RUSSWOOD	CDP-3205	KENSINGTON MAPLE UNIT, DESIGNER WHITE COUNTERTOP
LS-4	32" 90 DEGREE RADIUS CLOSED CORNER UNIT	RUSSWOOD	CDU-3251	KENSINGTON MAPLE UNIT, DESIGNER WHITE COUNTERTOP
LS-5	39" PATRON DESK UNIT - 60" W	RUSSWOOD	CDP-3861	KENSINGTON MAPLE UNIT, DESIGNER WHITE COUNTERTOP
LS-6	HANGING DRAWER PED	RUSSWOOD	PT-A-23	KENSINGTON MAPLE
LS-7	32" FINISHED END PANEL	RUSSWOOD	CDP-3218	KENSINGTON MAPLE
LS-8	BOOK TRUCK	RUSSWOOD	PT-BT-032	KENSINGTON MAPLE
LS-9	KEYBOARD TRAY	RUSSWOOD	PT-A-17	KENSINGTON MAPLE

LIBRARY FURNITURE SCHEDULE

TAG #	DESCRIPTION	MODEL
LF-1	28" DIA. FLOWER POT WITH LARGE INDOOR TREE	
LF-2	BACKLESS BENCH	RUSSWOOD - PALETTE - CURVE BENCH
LF-3	OCCASIONAL TABLE	STEELCASE - CURB OCCASIONAL TABLE
LF-4	OTTOMAN	SMITH SYSTEM - FLOWFORM OTTOMAN
LF-5	ROCKER / BEANBAG / FLOOR SEAT	SMITH SYSTEM - FLOWFORM SOFT ROCKER

* LIBRARY FURNITURE IS OWNER PROVIDED. CERTAIN FURNITURE IS TAGGED FOR RECOMMENDATIONS ON STYLES / MODEL ONLY.

PLAN LEGEND:


- DOOR TO RECEIVE BLOCK LETTER SIGNAGE ABOVE DOOR. PAINT COLOR: PT-6. REFERENCE DETAIL "TYP. BLOCK LETTER SIGNAGE" ON SHEET A-530 INTERIOR SIGNAGE DETAILS.
- DOOR TO RECEIVE BLOCK LETTER SIGNAGE ABOVE DOOR. PAINT COLOR: PT-11. REFERENCE DETAIL "TYP. BLOCK LETTER SIGNAGE" ON SHEET A-530 INTERIOR SIGNAGE DETAILS.
- DOOR TO RECEIVE BLOCK LETTER SIGNAGE ABOVE DOOR. PAINT COLOR: PT-14. REFERENCE DETAIL "TYP. BLOCK LETTER SIGNAGE" ON SHEET A-530 INTERIOR SIGNAGE DETAILS.

GENERAL NOTES:


- FURNITURE VENDOR TO REFERENCE FINISH PALETTE IN COORDINATION WITH SELECTION OF FURNITURE FINISHES.
- REFERENCE SHEETS A-619 FOR FF&E SCHEDULES.

PLAN KEYNOTES:


- MOBILE LOUNGE SYSTEMS AND OCCASIONAL TABLES
- LOUNGE CHAIRS AND OCCASIONAL TABLES
- COORDINATE FURNITURE PLACEMENT WITH SUSPENDED LIGHTING PLACEMENT
- MOBILE OTTOMANS AND WORK TABLES
- LOUNGE / ROCKER / BEANBAG APPROPRIATE FOR SINGLE USER READING SPACE
- MOBILE WHITE BOARD. CONFIRM NECESSITY WITH OWNER.
- MOBILE OTTOMANS, OCCASIONAL TABLES OPTIONAL.
- VARIETY OF FLEX OPTIONS: WORK TABLES, CHAIRS, BENCHES, OTTOMANS, ETC.
- BEANBAGS / FLOOR MATS APPROPRIATE FOR SMALL SPACE

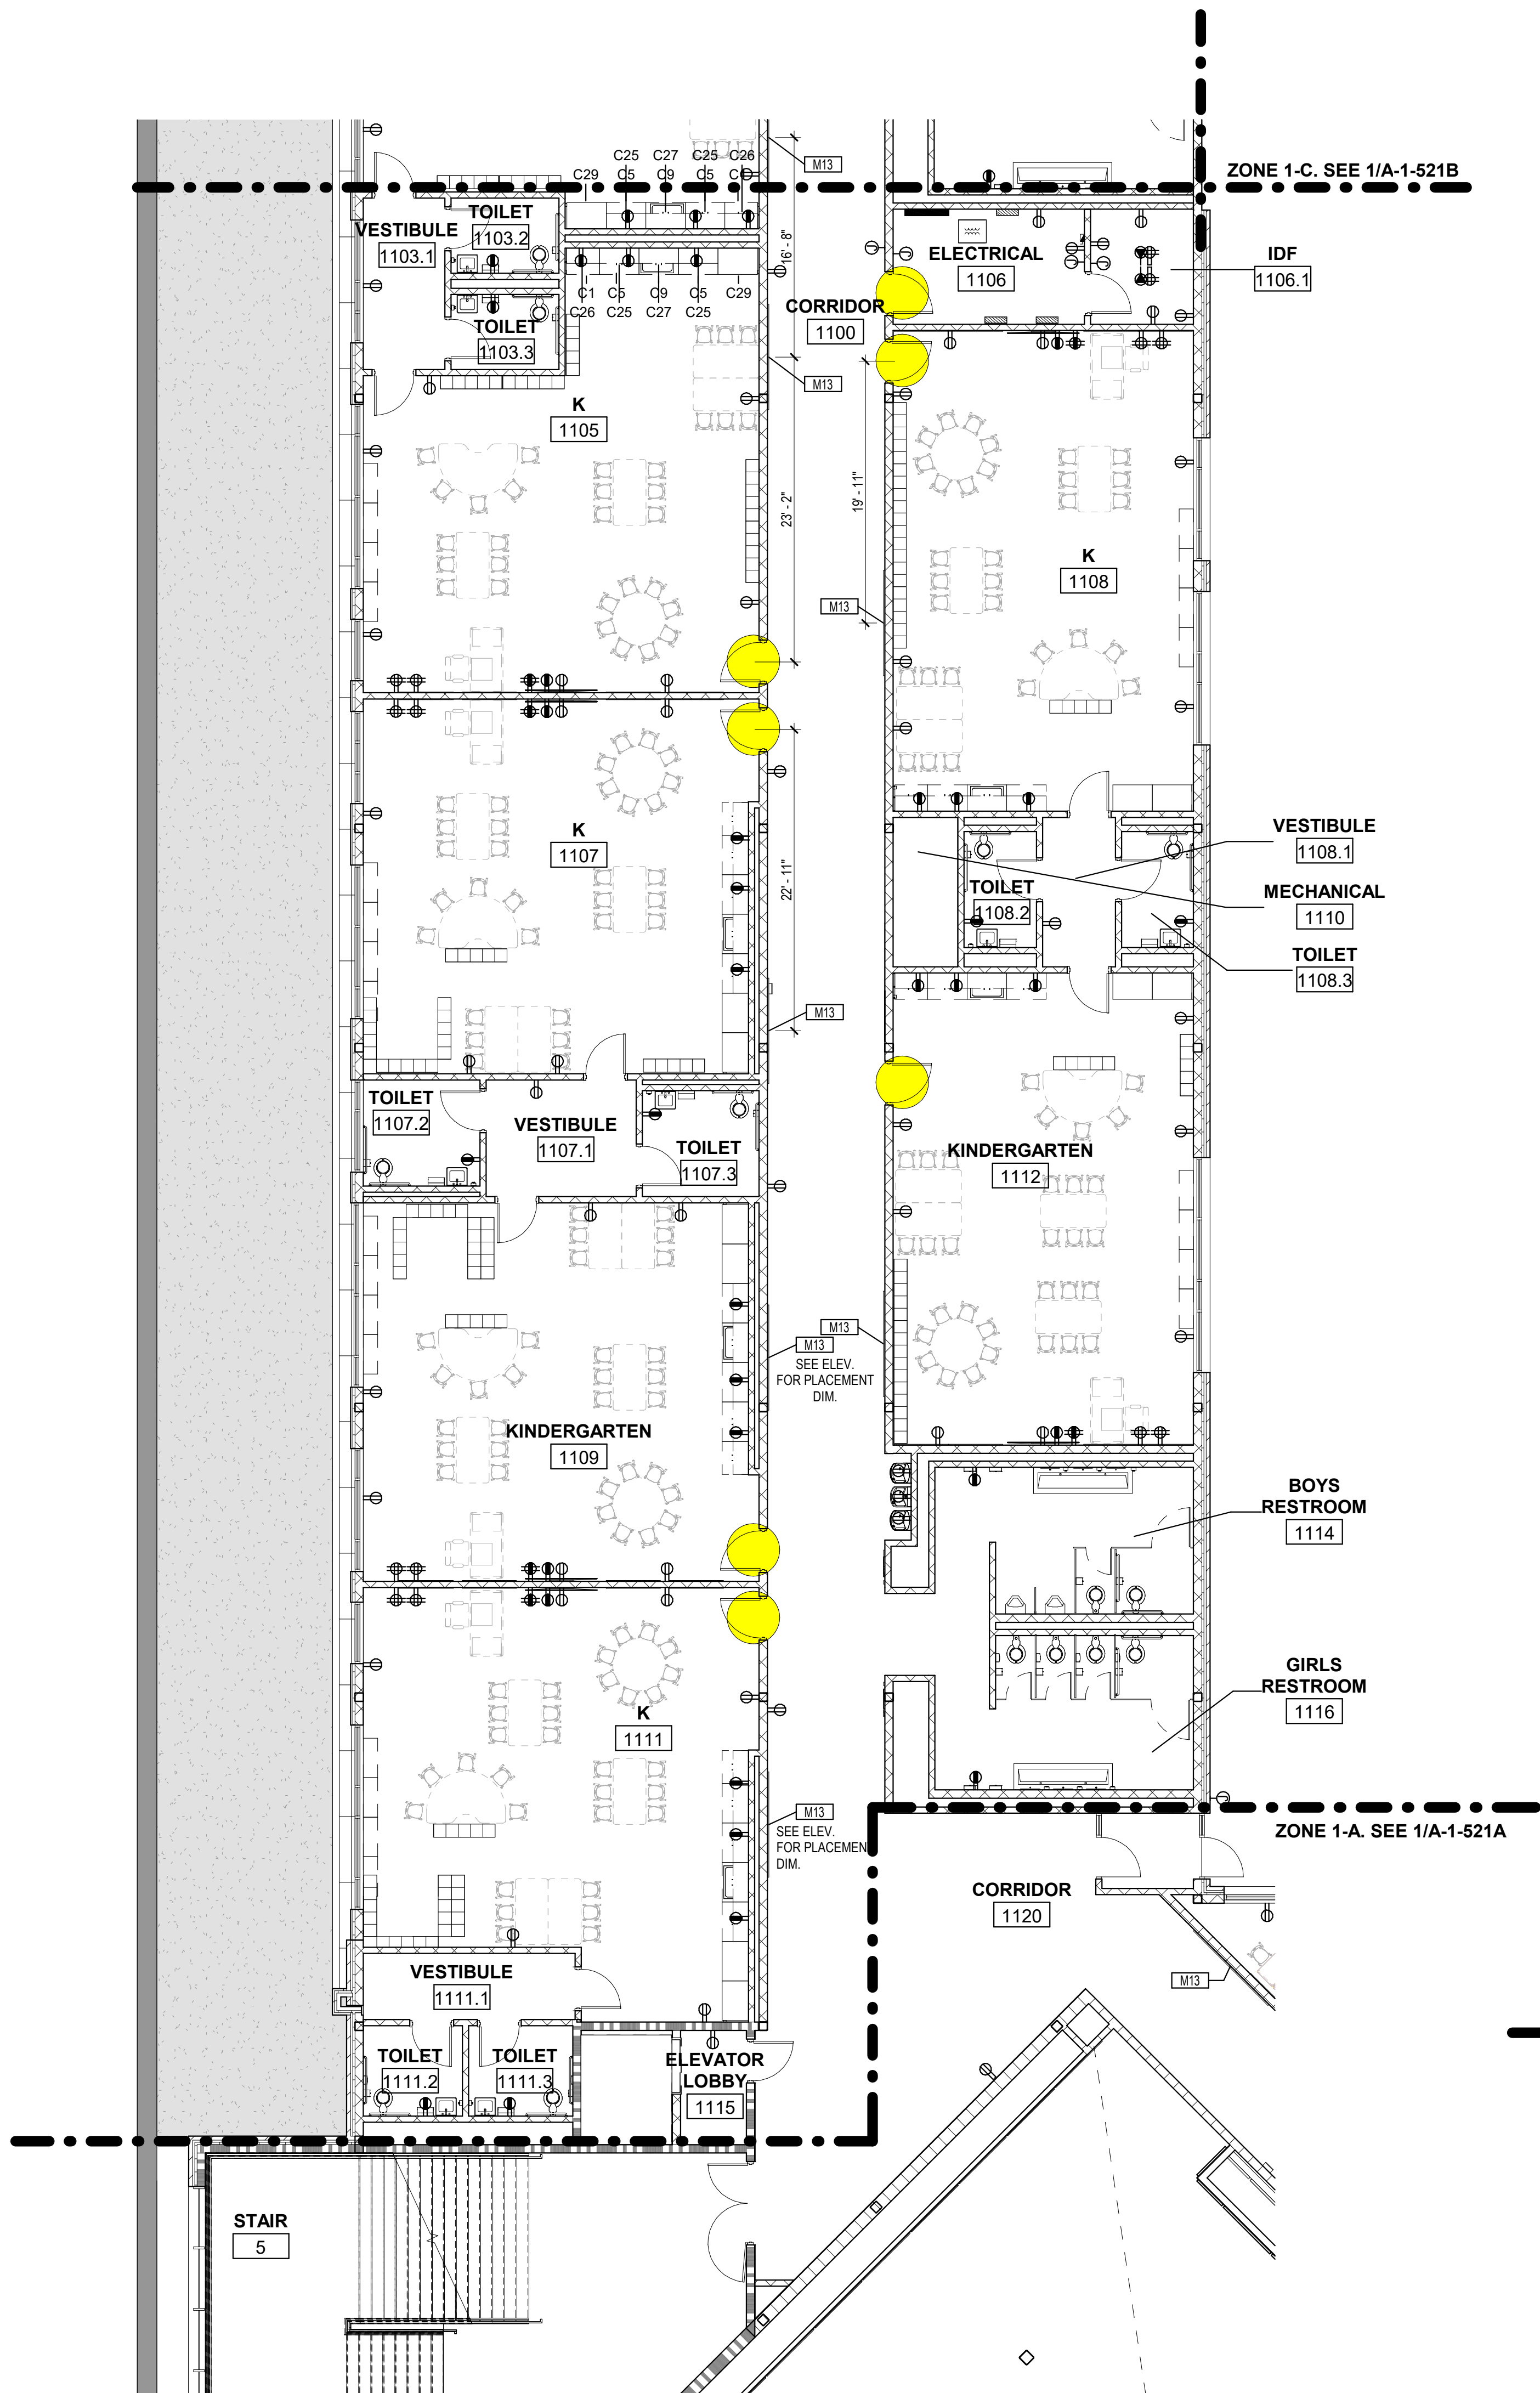

2 FURNITURE PLAN - PHASE 1 - LEVEL 1 - ZONE 1-B
1/8" = 1'-0"

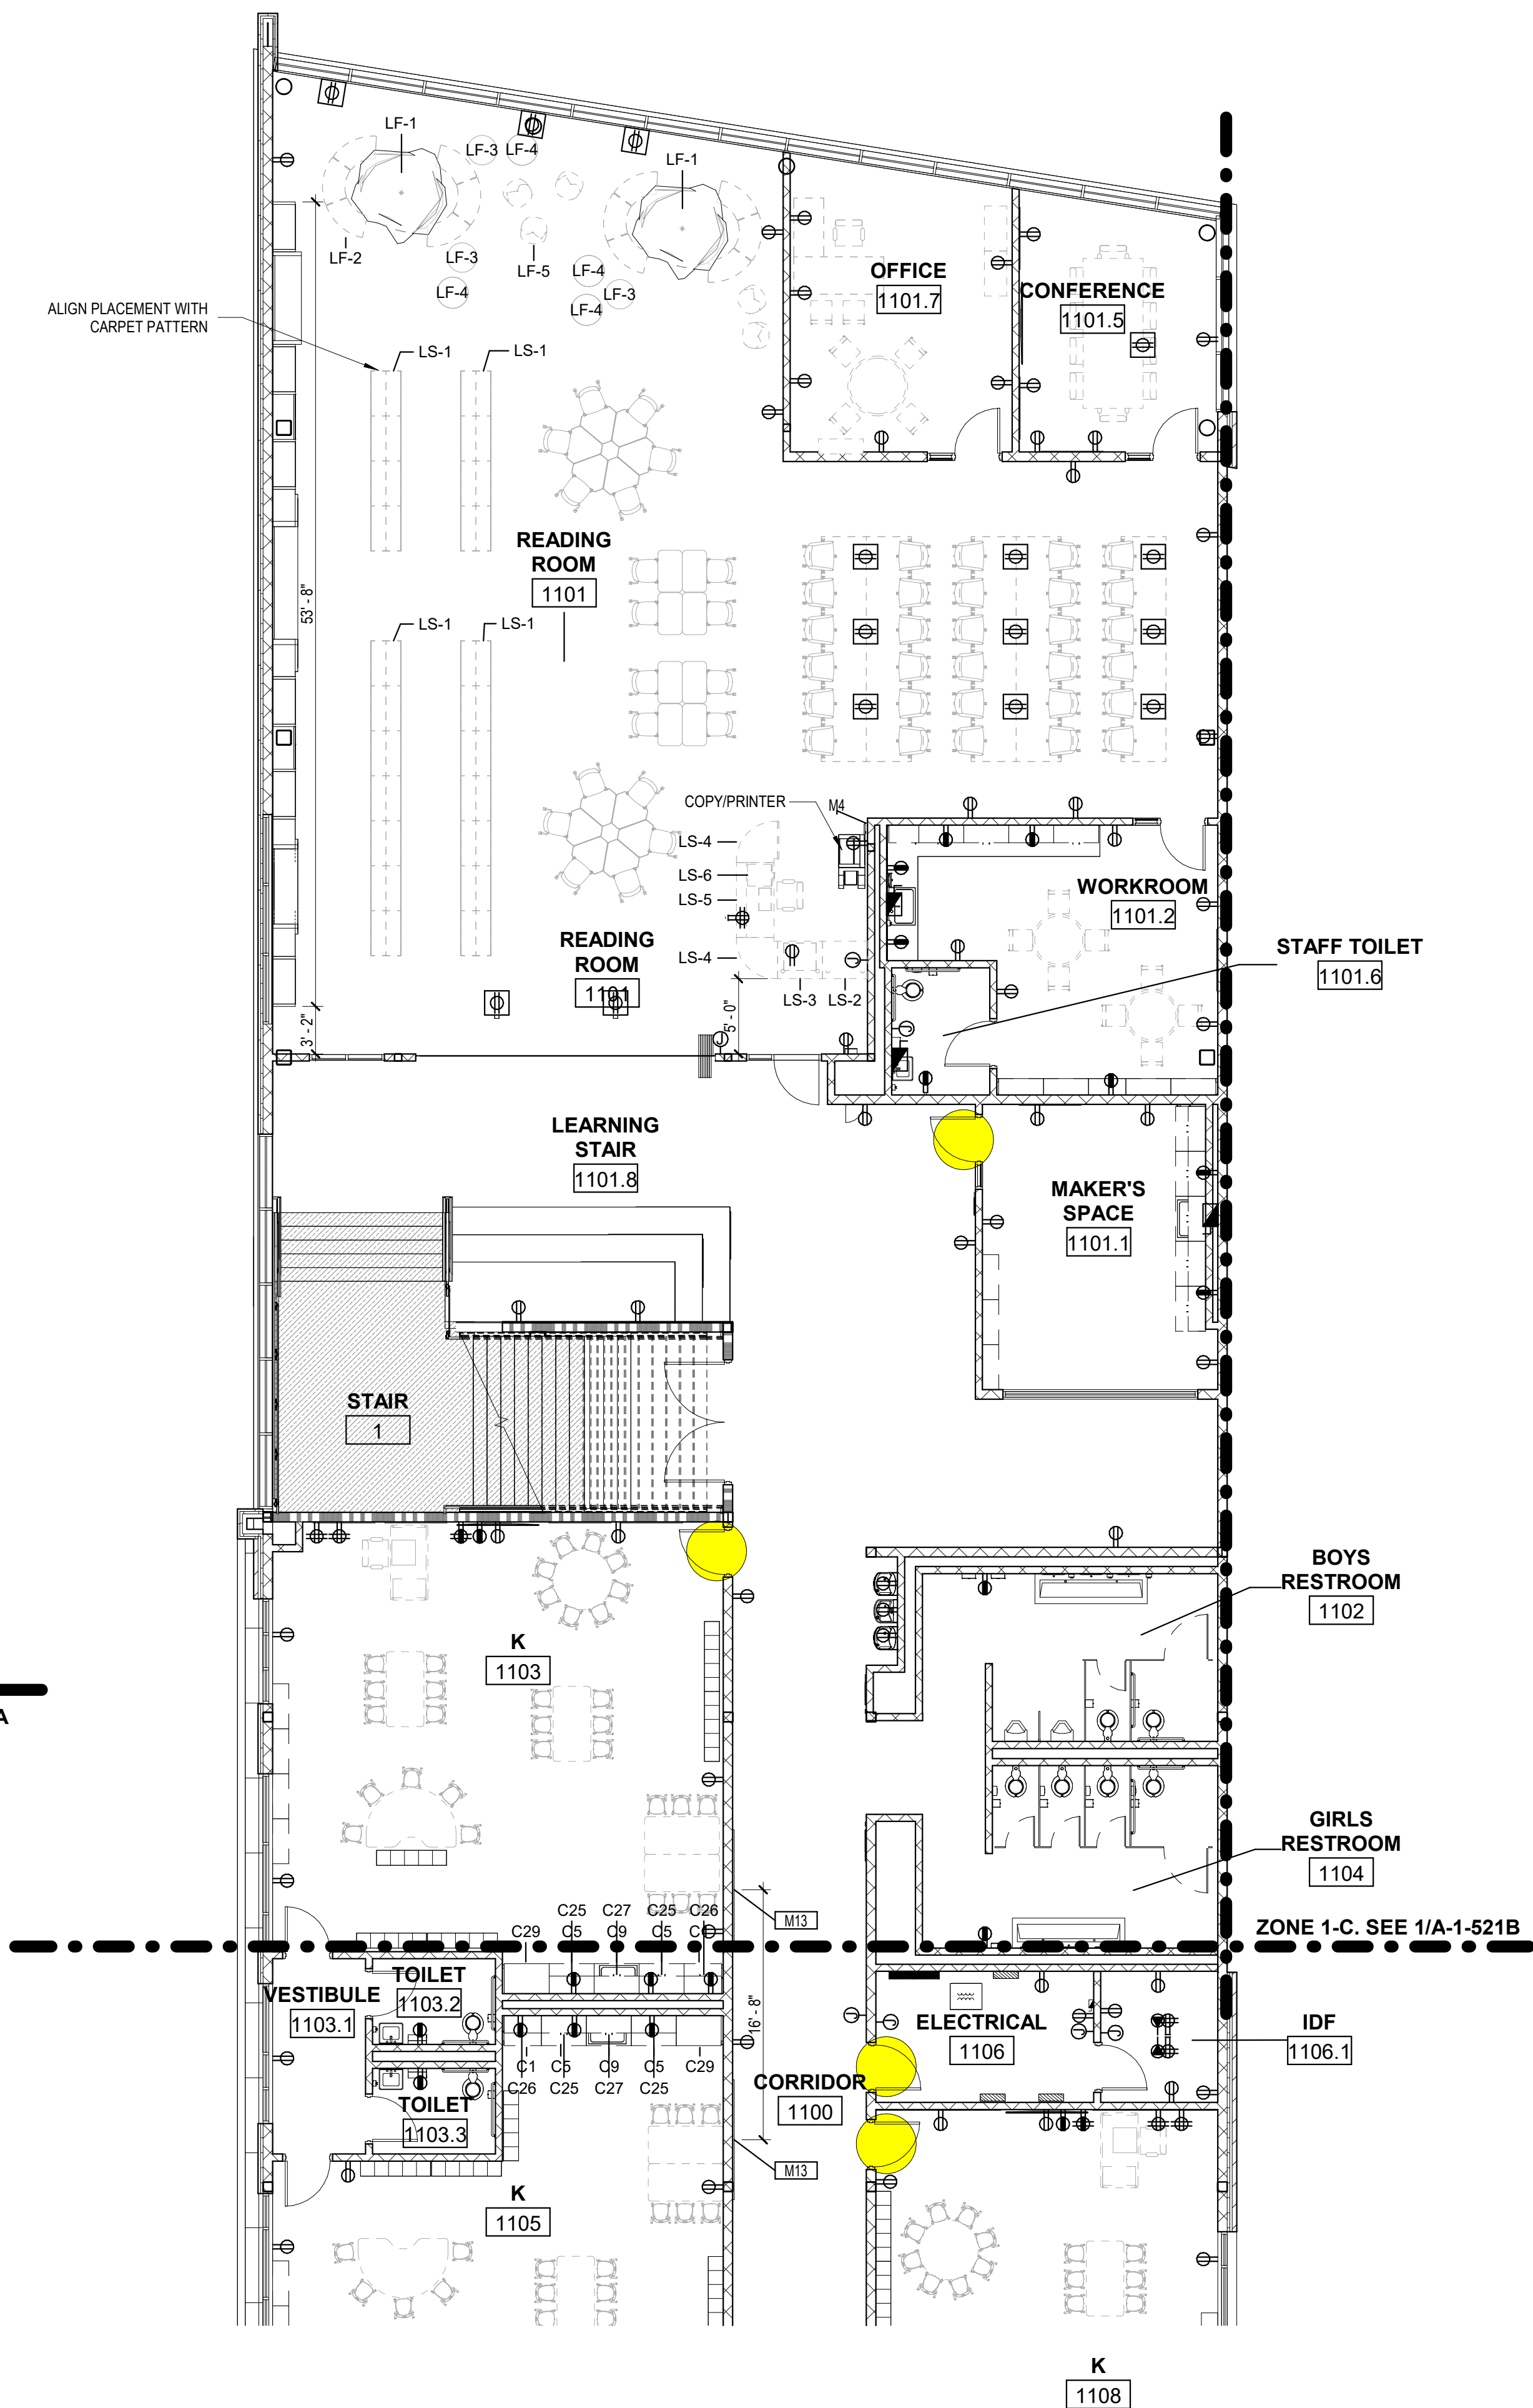

1 FURNITURE PLAN - PHASE 1 - LEVEL 1 - ZONE 1-C
1/8" = 1'-0"

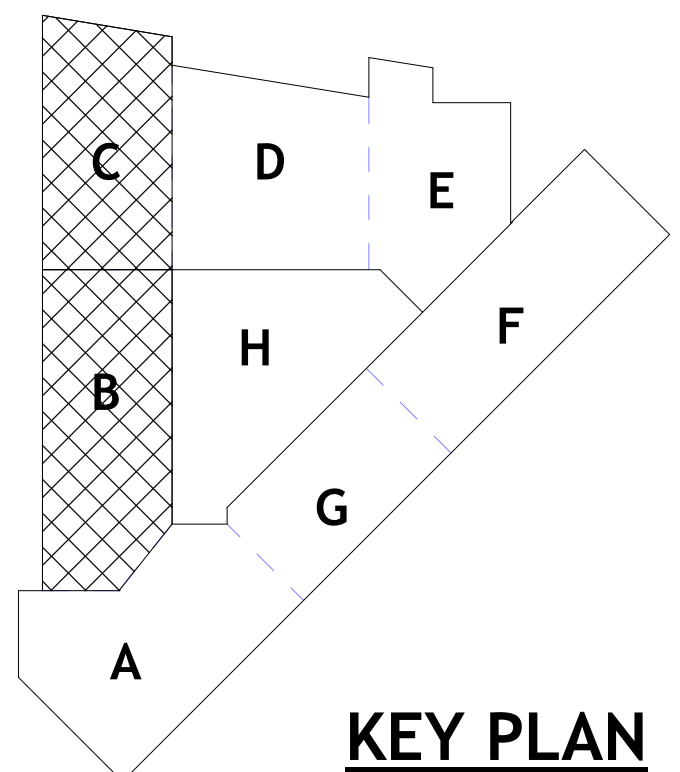

NORTH
0 4' 8' 16' 24'
1/8" = 1'-0"


E

D

C

B

A

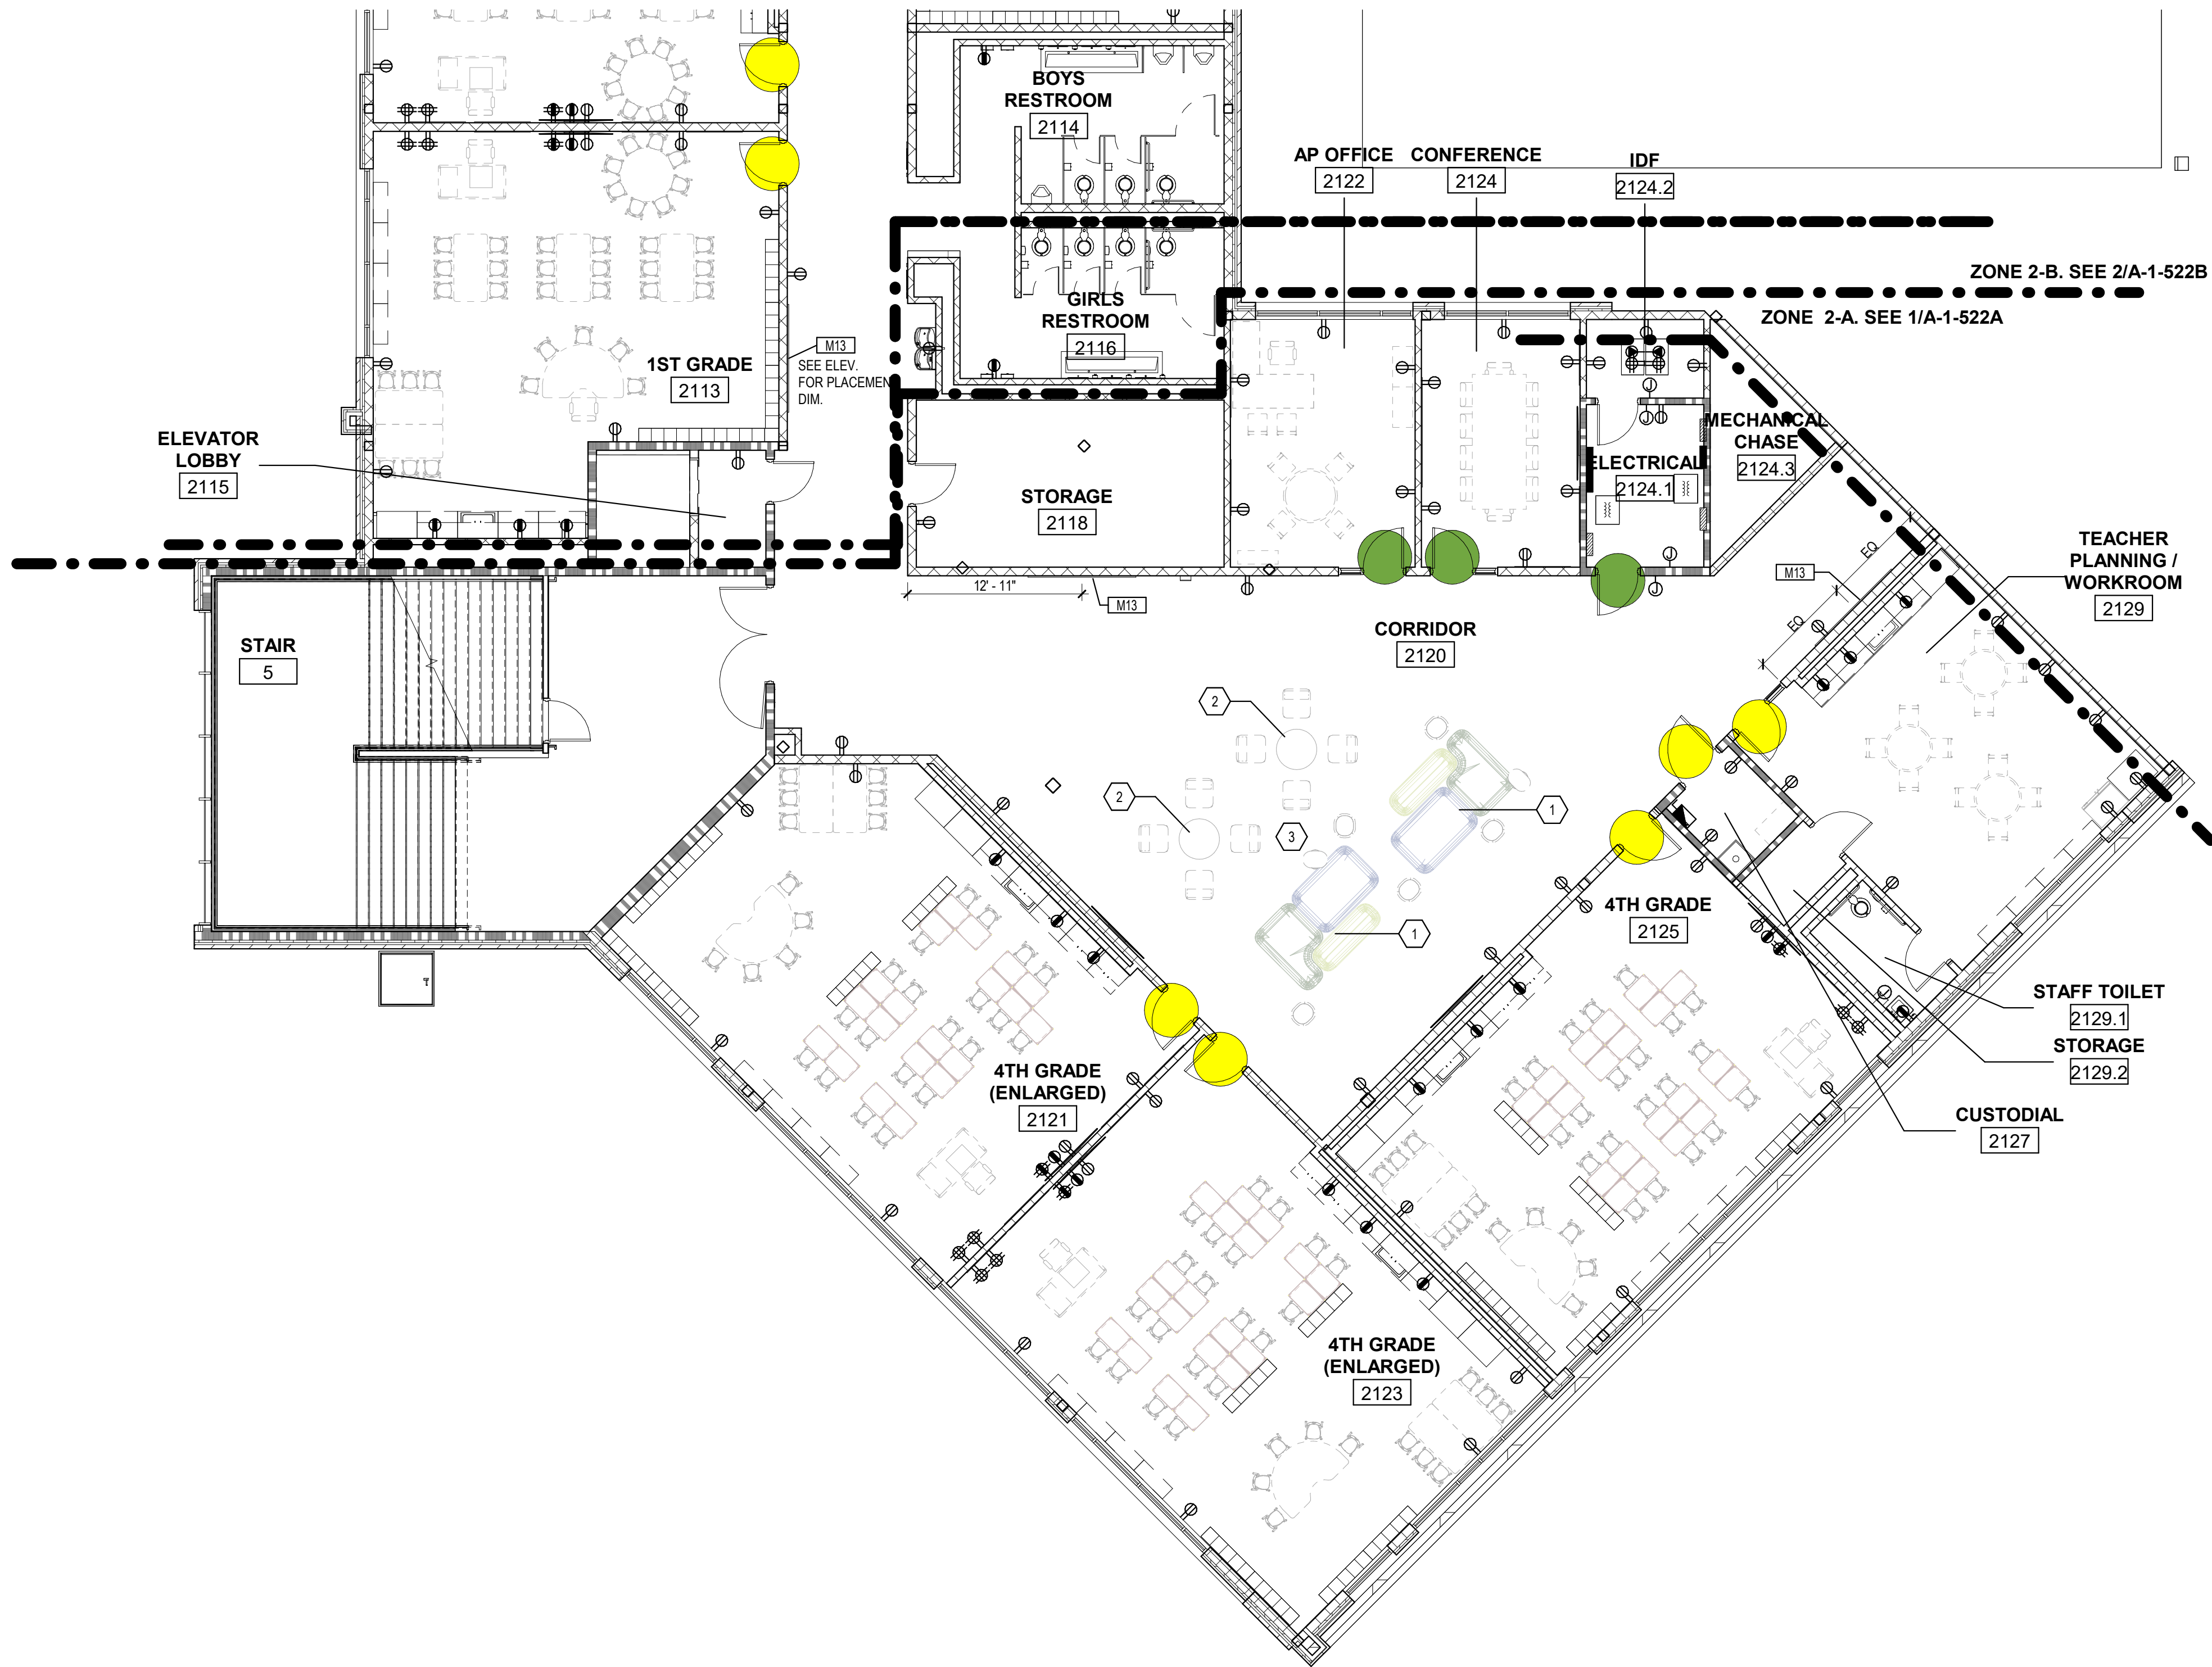

1 FURNITURE PLAN - PHASE 1 - LEVEL 2 - ZONE 2-A
1/8" = 1'-0"

GENERAL NOTES:

- FURNITURE VENDOR TO REFERENCE FINISH PALETTE IN COORDINATION WITH SELECTION OF FURNITURE FINISHES.
- REFERENCE SHEETS A-619 FOR FF&E SCHEDULES.

PLAN KEYNOTES:

- MOBILE LOUNGE SYSTEMS AND OCCASIONAL TABLES
- LOUNGE CHAIRS AND OCCASIONAL TABLES
- COORDINATE FURNITURE PLACEMENT WITH SUSPENDED LIGHTING PLACEMENT
- MOBILE OTTOMANS AND WORK TABLES
- LOUNGE / ROCKER / BEANBAG APPROPRIATE FOR SINGLE USER READING SPACE
- MOBILE WHITE BOARD. CONFIRM NECESSITY WITH OWNER.
- MOBILE OTTOMANS, OCCASIONAL TABLES OPTIONAL.
- VARIETY OF FLEX OPTIONS: WORK TABLES, CHAIRS, BENCHES, OTTOMANS, ETC.
- BEANBAGS / FLOOR MATS APPROPRIATE FOR SMALL SPACE

PLAN LEGEND:

- DOOR TO RECEIVE BLOCK LETTER SIGNAGE ABOVE DOOR. PAINT COLOR: PT-6. REFERENCE DETAIL "TYP. BLOCK LETTER SIGNAGE" ON SHEET A-530 INTERIOR SIGNAGE DETAILS.
- DOOR TO RECEIVE BLOCK LETTER SIGNAGE ABOVE DOOR. PAINT COLOR: PT-11. REFERENCE DETAIL "TYP. BLOCK LETTER SIGNAGE" ON SHEET A-530 INTERIOR SIGNAGE DETAILS.
- DOOR TO RECEIVE BLOCK LETTER SIGNAGE ABOVE DOOR. PAINT COLOR: PT-14. REFERENCE DETAIL "TYP. BLOCK LETTER SIGNAGE" ON SHEET A-530 INTERIOR SIGNAGE DETAILS.



www.brph.com Copyright © 2024

Architects Engineers, Inc.
2727 Paces Ferry Road | Bldg 1 | Suite 1800
Atlanta | Georgia | 30339
T 770-933-9242 | F 770-933-9246


Offices in Melbourne, Orlando, Boca Raton, Atlanta, Lynnwood, Charleston and Huntsville
Board of Architecture License No. AA C000149
Board of Professional Engineers License No. 1439
These plans are protected by Federal Copyright protection. Unauthorized use may result in an infringement action.

DOCUMENT HISTORY	
03/22/24	PERMIT SET
08/14/24	CITY PERMIT SET


NEW ELEMENTARY SCHOOL AT DRESDEN
2449 DRESDEN DR.
CHAMBLEE, GA 30341
DEKALB COUNTY SCHOOL DISTRICT



ARCHITECT OF RECORD:
ERIC WILSON, AIA
GA RA# 8459
DESIGNED BY
BRPH
DRAWN BY
BRPH
PROJECT NUMBER
C09003.001
DATE
03/22/2024
TITLE
PHASE 1 - LEVEL
2 ZONE
FURNITURE PLAN
DRAWING NO.
A-1-522A

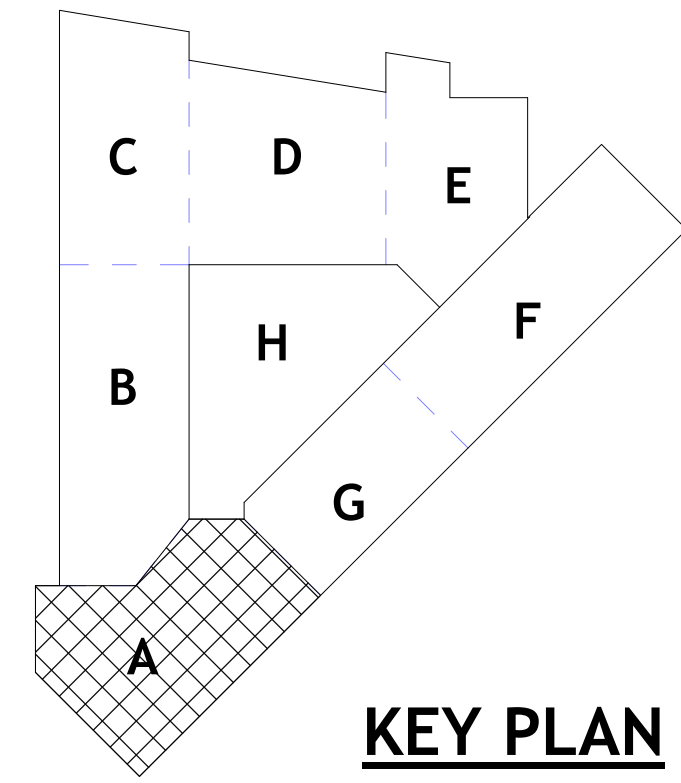

KEY PLAN

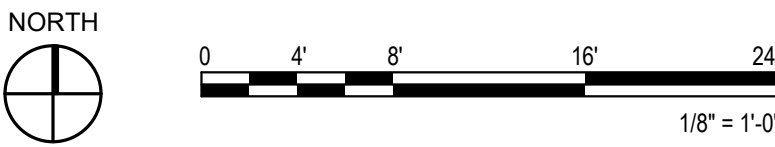


E

D


C

B


A

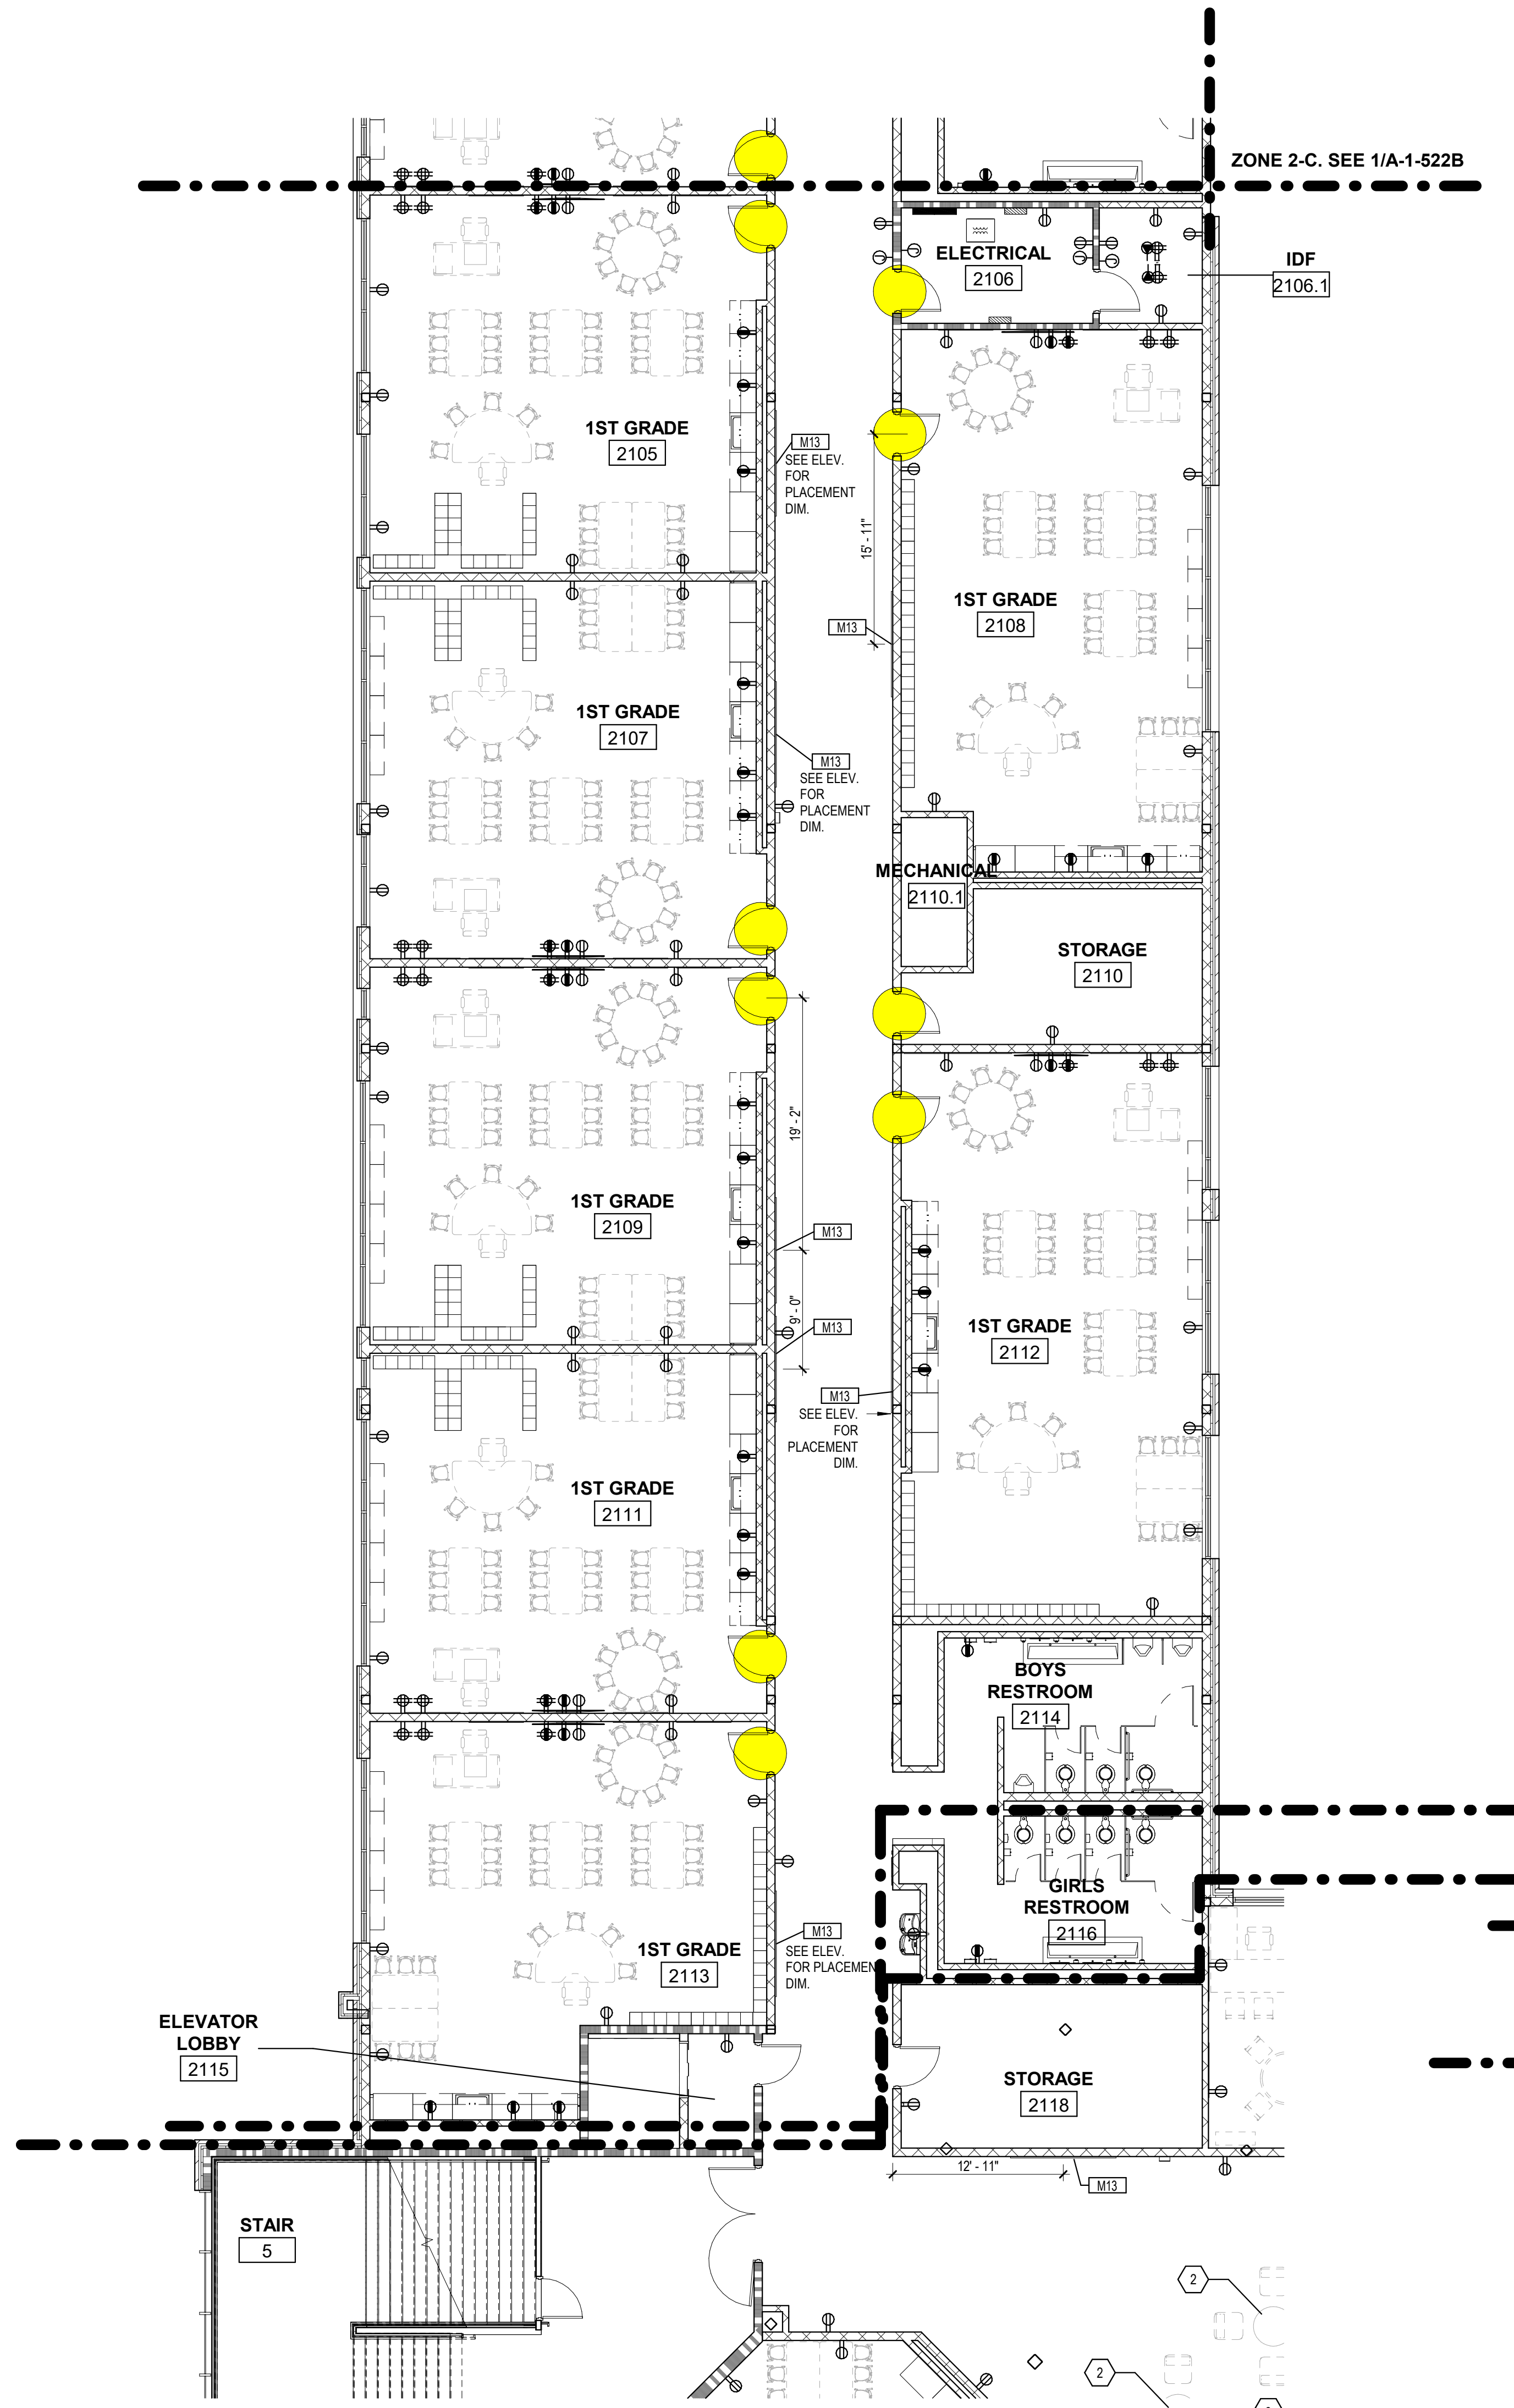

2 FURNITURE PLAN - PHASE 1 - LEVEL 2 - ZONE 2-B
1/8" = 1'-0"

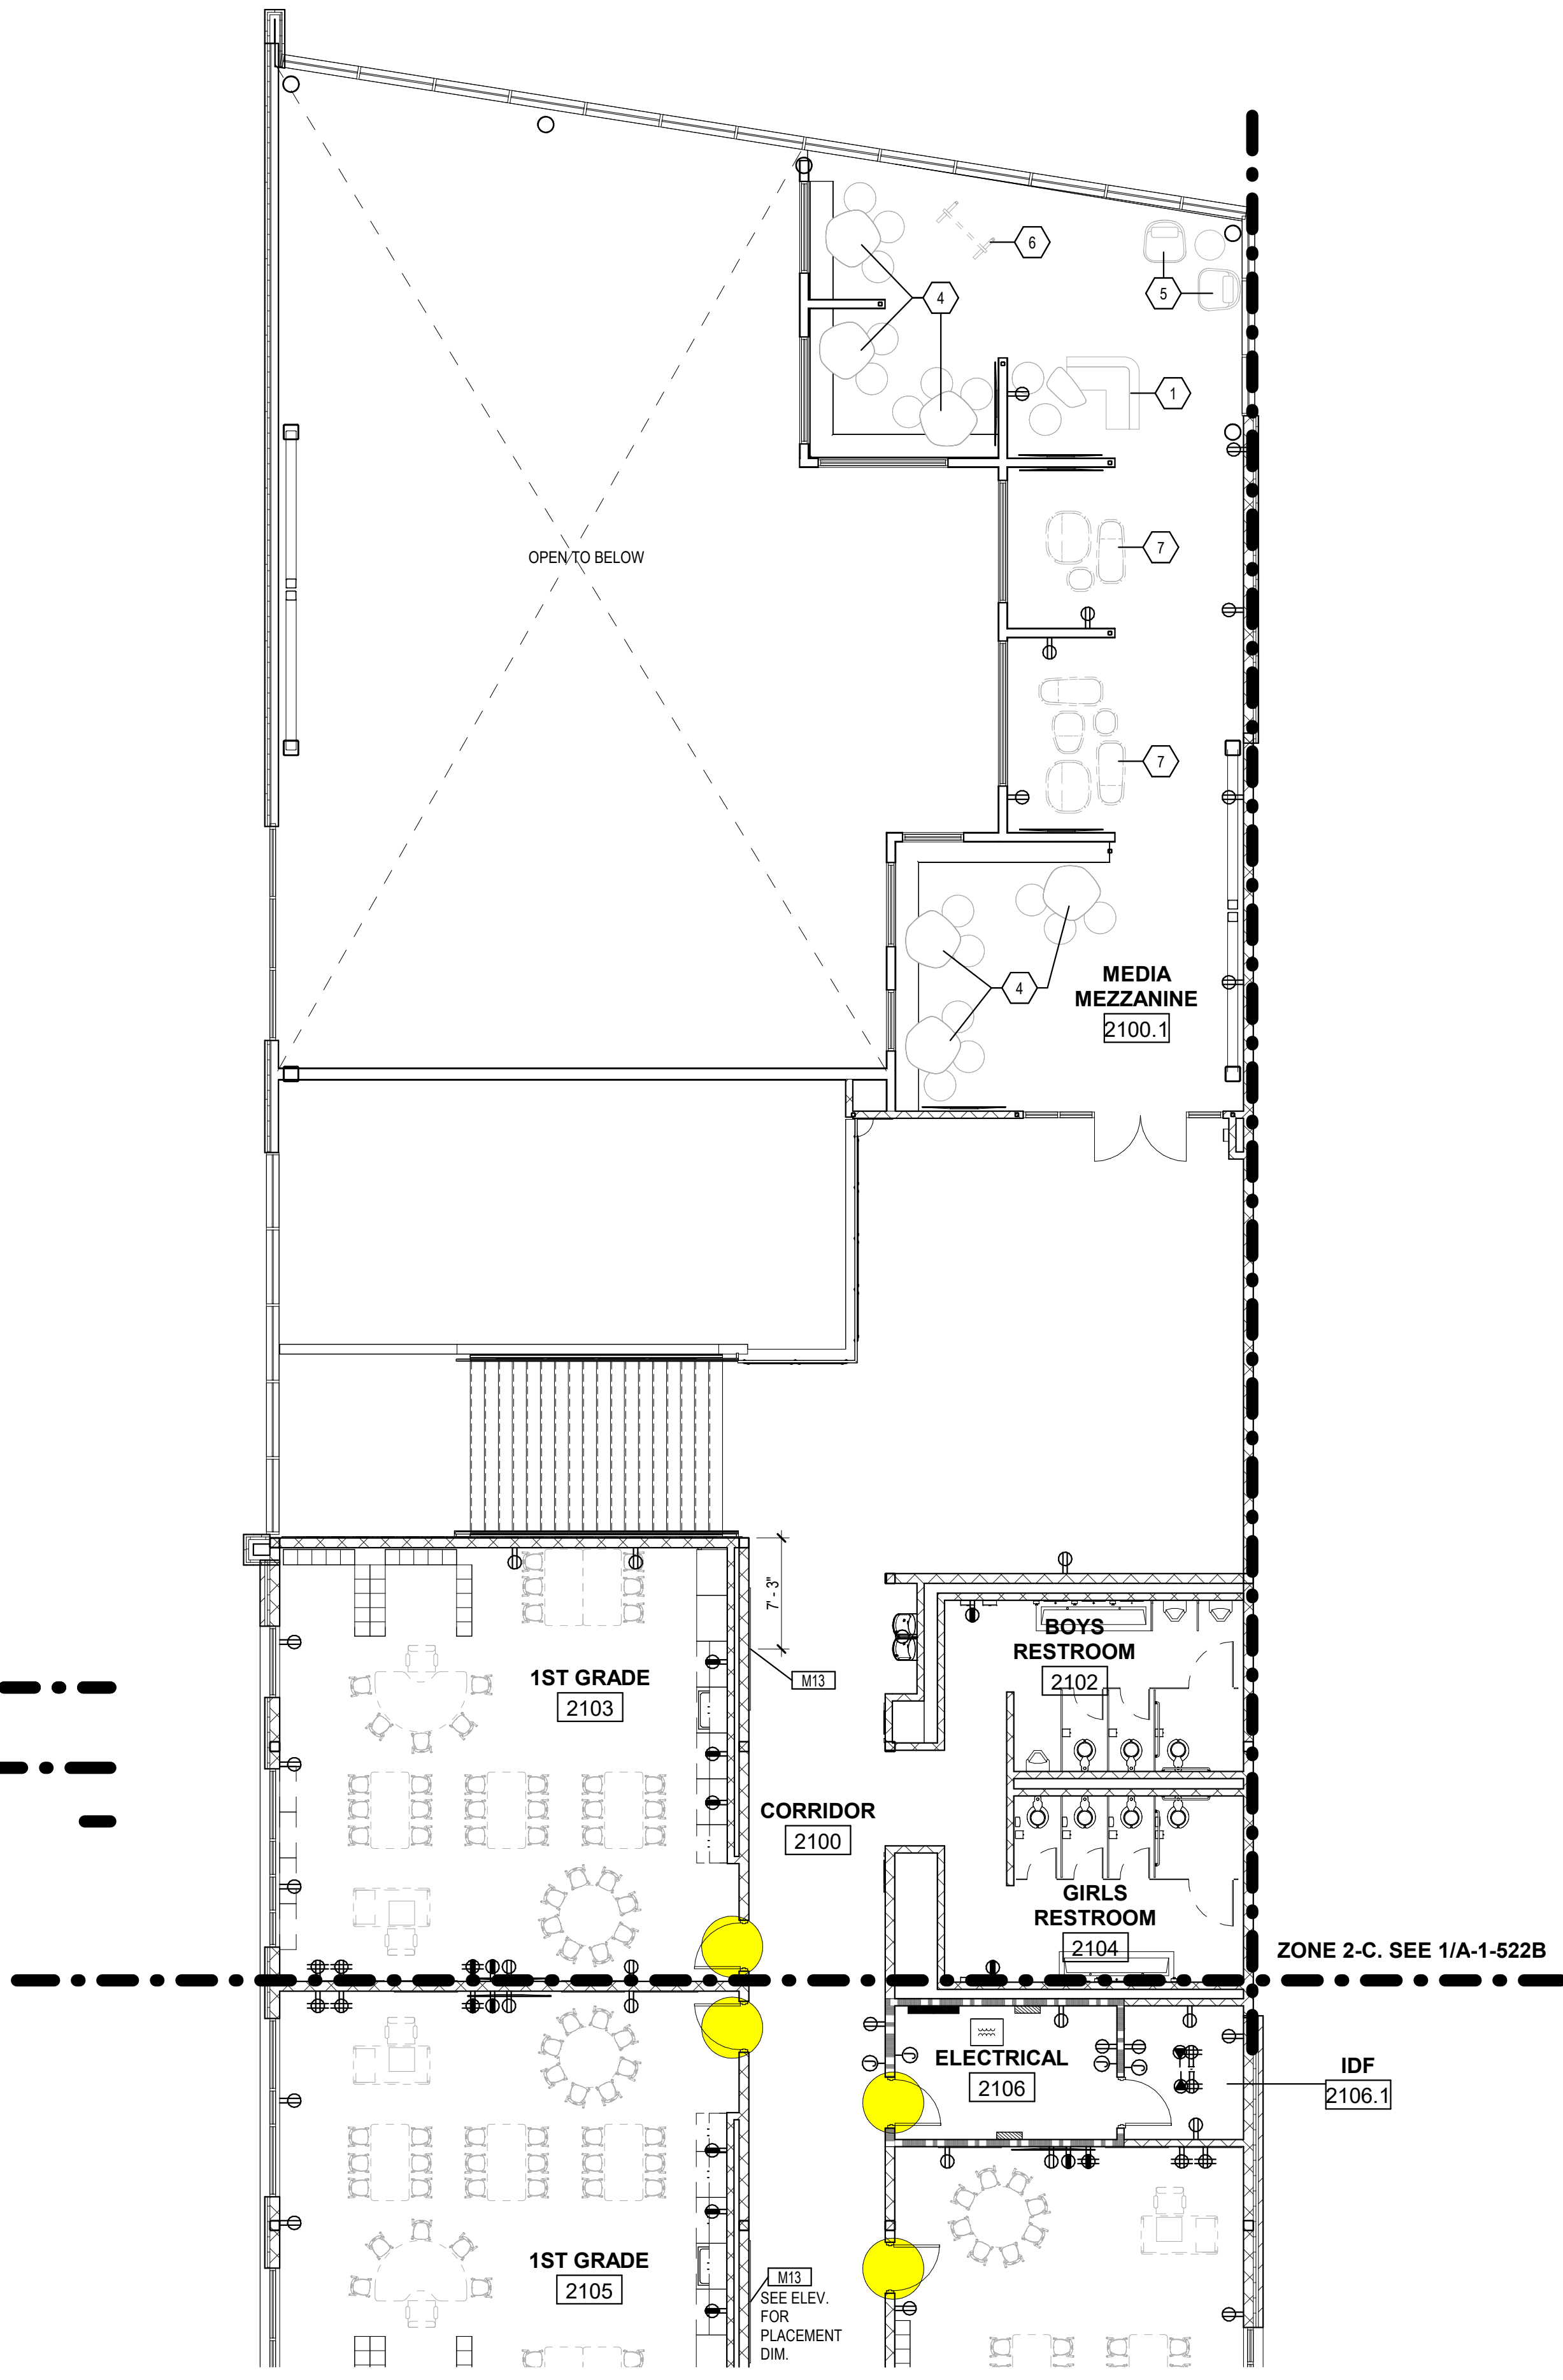

1 FURNITURE PLAN - PHASE 1 - LEVEL 2 - ZONE 2-C
1/8" = 1'-0"

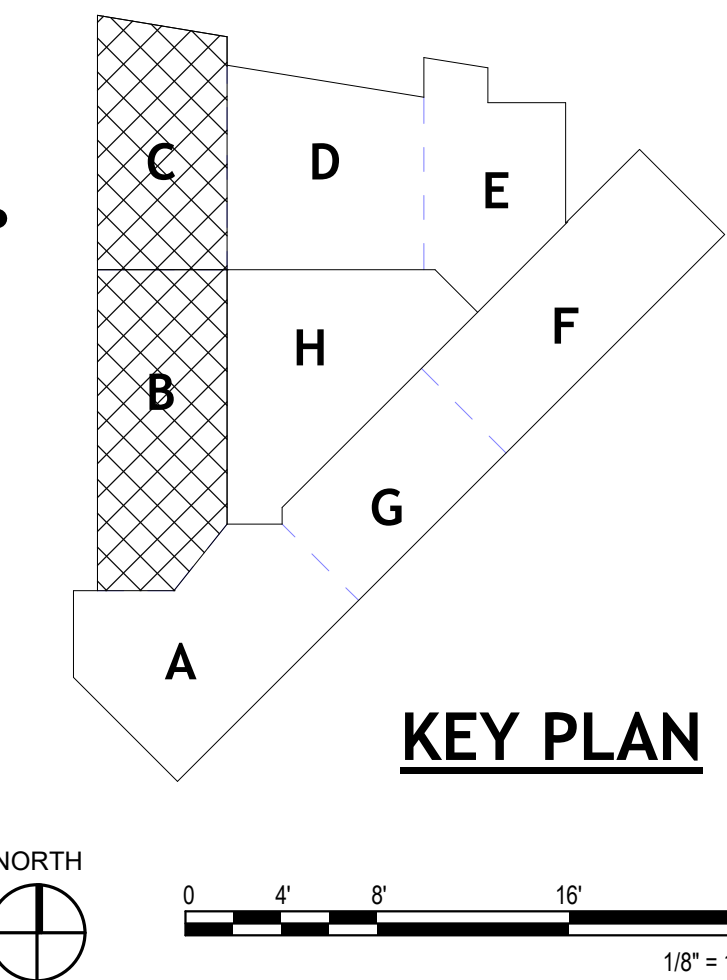

KEY PLAN

GENERAL NOTES:

- FURNITURE VENDOR TO REFERENCE FINISH PALETTE IN COORDINATION WITH SELECTION OF FURNITURE FINISHES.
- REFERENCE SHEETE A-619 FOR FF&E SCHEDULES.

PLAN KEYNOTES:

- MOBILE LOUNGE SYSTEMS AND OCCASIONAL TABLES
- LOUNGE CHAIRS AND OCCASIONAL TABLES
- COORDINATE FURNITURE PLACEMENT WITH SUSPENDED LIGHTING PLACEMENT
- MOBILE OTTOMANS AND WORK TABLES
- LOUNGE / ROCKER / BEANBAG APPROPRIATE FOR SINGLE USER READING SPACE
- MOBILE WHITE BOARD. CONFIRM NECESSITY WITH OWNER.
- MOBILE OTTOMANS, OCCASIONAL TABLES OPTIONAL.
- VARIETY OF FLEX OPTIONS: WORK TABLES, CHAIRS, BENCHES, OTTOMANS, ETC.
- BEANBAGS / FLOOR MATS APPROPRIATE FOR SMALL SPACE.

PLAN LEGEND:

- DOOR TO RECEIVE BLOCK LETTER SIGNAGE ABOVE DOOR. PAINT COLOR: PT-6. REFERENCE DETAIL "TYP. BLOCK LETTER SIGNAGE" ON SHEET A-530 INTERIOR SIGNAGE DETAILS.
- DOOR TO RECEIVE BLOCK LETTER SIGNAGE ABOVE DOOR. PAINT COLOR: PT-11. REFERENCE DETAIL "TYP. BLOCK LETTER SIGNAGE" ON SHEET A-530 INTERIOR SIGNAGE DETAILS.
- DOOR TO RECEIVE BLOCK LETTER SIGNAGE ABOVE DOOR. PAINT COLOR: PT-14. REFERENCE DETAIL "TYP. BLOCK LETTER SIGNAGE" ON SHEET A-530 INTERIOR SIGNAGE DETAILS.

DOCUMENT HISTORY	
03/22/24	PERMIT SET
08/14/24	CITY PERMIT SET

NEW ELEMENTARY SCHOOL AT DRESDEN
2449 DRESDEN DR.
CHAMBLEE, GA 30341
DEKALB COUNTY SCHOOL DISTRICT



ARCHITECT OF RECORD:
ERIC WILSON, AIA
GA RA# 8459
DESIGNED BY
BRPH
DRAWN BY
BRPH
PROJECT NUMBER
C09003.001
DATE
03/22/2024
TITLE

PHASE 1 - LEVEL
2 ZONE
FURNITURE PLAN

DRAWING NO.
A-1-522B


E

D

C

B

A

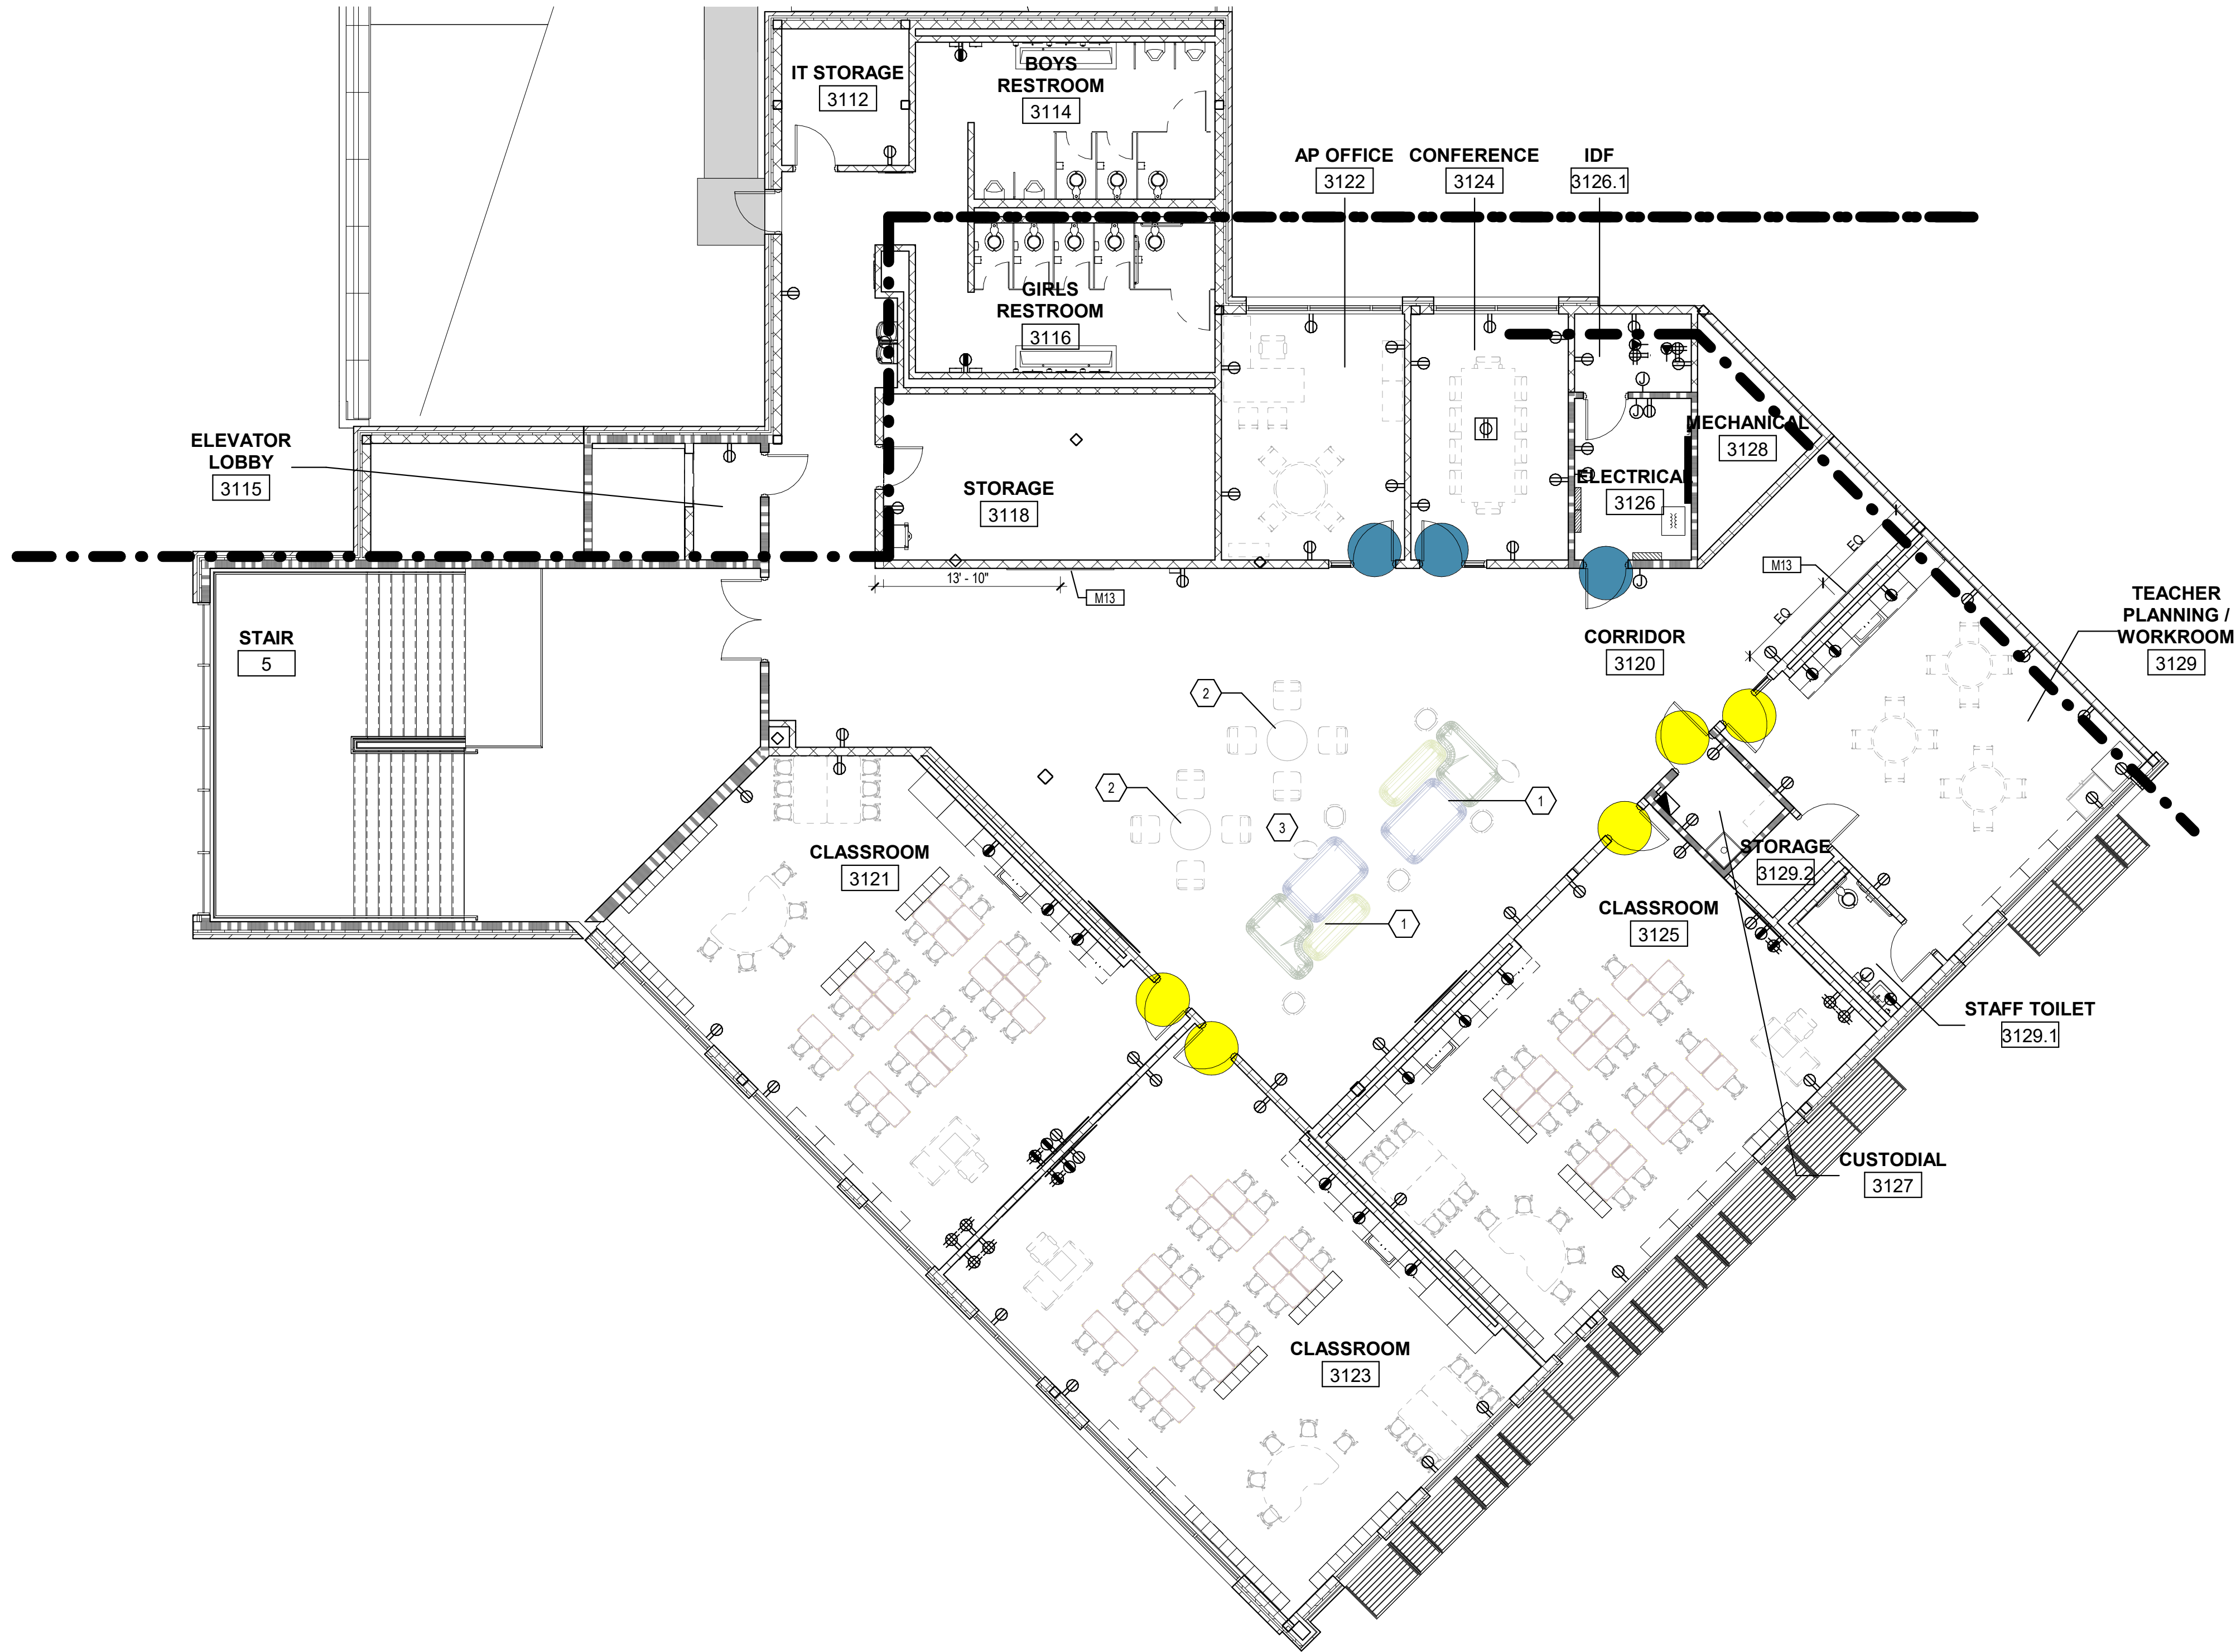

1 FURNITURE PLAN - PHASE 1 - LEVEL 3 - ZONE 3-A
1/8" = 1'-0"

GENERAL NOTES:


- FURNITURE VENDOR TO REFERENCE FINISH PALETTE IN COORDINATION WITH SELECTION OF FURNITURE FINISHES.
- REFERENCE SHEETE A-619 FOR FF&E SCHEDULES.

PLAN KEYNOTES:

- MOBILE LOUNGE SYSTEMS AND OCCASIONAL TABLES
- LOUNGE CHAIRS AND OCCASIONAL TABLES
- COORDINATE FURNITURE PLACEMENT WITH SUSPENDED LIGHTING PLACEMENT
- MOBILE OTTOMANS AND WORK TABLES
- LOUNGE / ROCKER / BEANBAG APPROPRIATE FOR SINGLE USER READING SPACE
- MOBILE WHITE BOARD. CONFIRM NECESSITY WITH OWNER.
- MOBILE OTTOMANS, OCCASIONAL TABLES OPTIONAL.
- VARIETY OF FLEX OPTIONS: WORK TABLES, CHAIRS, BENCHES, OTTOMANS, ETC.
- BEANBAGS / FLOOR MATS APPROPRIATE FOR SMALL SPACE

PLAN LEGEND:

- DOOR TO RECEIVE BLOCK LETTER SIGNAGE ABOVE DOOR. PAINT COLOR: PT-6. REFERENCE DETAIL "TYP. BLOCK LETTER SIGNAGE" ON SHEET A-530 INTERIOR SIGNAGE DETAILS.
- DOOR TO RECEIVE BLOCK LETTER SIGNAGE ABOVE DOOR. PAINT COLOR: PT-11. REFERENCE DETAIL "TYP. BLOCK LETTER SIGNAGE" ON SHEET A-530 INTERIOR SIGNAGE DETAILS.
- DOOR TO RECEIVE BLOCK LETTER SIGNAGE ABOVE DOOR. PAINT COLOR: PT-14. REFERENCE DETAIL "TYP. BLOCK LETTER SIGNAGE" ON SHEET A-530 INTERIOR SIGNAGE DETAILS.

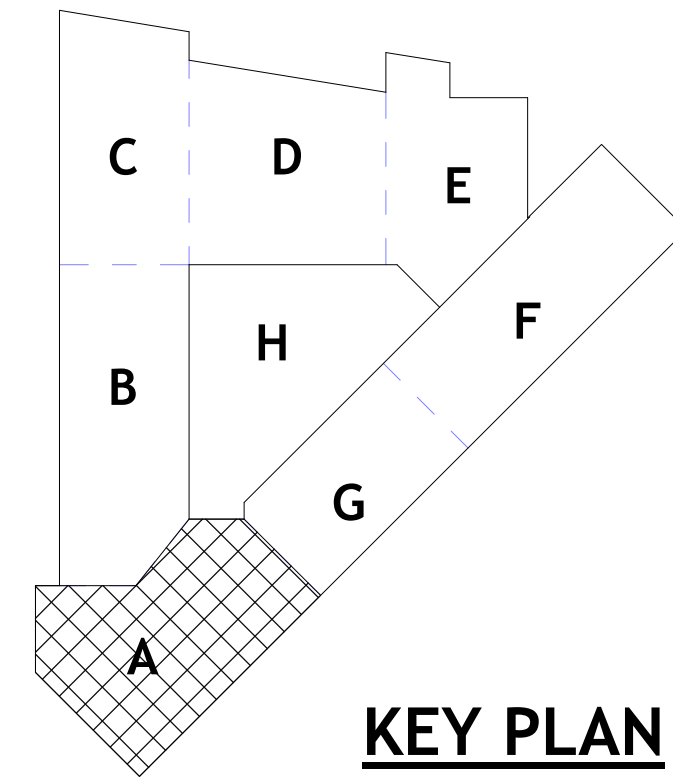

KEY PLAN



www.brph.com Copyright © 2024

Architects Engineers, Inc.
2727 Paces Ferry Road | Bldg 1 | Suite 1800
Atlanta | Georgia | 30339
T 770-933-9242 | F 770-933-9246

Offices in Melbourne, Orlando, Boca Raton, Atlanta, Lynnwood, Charleston and Huntsville
Board of Architecture License No. AA C000149
Board of Professional Engineers License No. 1439
These plans are protected by Federal Copyright protection. Unauthorized use may result in an infringement action.

DOCUMENT HISTORY	
03/22/24	PERMIT SET
08/14/24	CITY PERMIT SET

NEW ELEMENTARY SCHOOL AT DRESDEN
2449 DRESDEN DR.
CHAMBLEE, GA 30341
DEKALB COUNTY SCHOOL DISTRICT



ARCHITECT OF RECORD:
ERIC WILSON, AIA
GA RA# 8459
DESIGNED BY
BRPH
DRAWN BY
BRPH
PROJECT NUMBER
C09003.001
DATE
03/22/2024
TITLE
PHASE 1 - LEVEL
3 ZONE
FURNITURE PLAN
DRAWING NO.

A-1-523