

DEKALB COUNTY

**OPTION FOR PERMANENT SEWER EASEMENT & TEMPORARY CONSTRUCTION
EASEMENT**

PROJECT NAME AND NUMBER: **0024-10 Doolittle Trunk**

PARCEL: **12**

In consideration of the sum of One (\$1.00) Dollar and other good and valuable consideration, the receipt whereof is hereby acknowledged, **DEKALB BOARD OF EDUCATION**, the undersigned, ("Grantor"), being the owner of the parcel identified on the map dated **09/28/2024**, and attached as Exhibit "A", hereby bind myself, my heirs, executors and assigns as follows:

Within (120) days hereof, I agree to convey and deliver to DeKalb County, Georgia ("Grantee") or its successor, assignee or nominee, an unencumbered 10,200 square feet/acres in **permanent sewer easement** and 31,449 square feet/acres in **temporary construction easement** for the DeKalb County Sewer Project **0024-10 Doolittle Trunk**, said easements being further shown on Exhibit "A".

Upon conveying and delivering the easements, DeKalb County, Georgia shall pay me the sum of **\$2,500.00**.

Unofficial Witness

DEKALB BOARD OF EDUCATION

Owner's Name

Notary Public, State of Georgia

Owner Representative's Signature

My Commission Expires

Owner Representative's Name

Representative's Title or Position

OTHER PROVISIONS

This agreement shall be binding upon the Grantor and its heirs, executors, administrators, successors, and assigns, notwithstanding prior acceptance of this offer. The Grantor acknowledges that, in lieu of completing the purchase of the said premises, the Grantee may, at any time prior to closing, proceed to acquire the property through condemnation.

Loss or damage to the property by fire or casualty shall be at the risk of the Grantor until title has been conveyed to the Grantee.

Signed, Sealed and Delivered this _____, day of _____,
20_____, in the presence of:

Unofficial Witness

DEKALB BOARD OF EDUCATION

Owner's Name

Notary Public, State of Georgia

Owner Representative's Signature

My Commission Expires

Owner Representative's Name

Representative's Title or Position

Accepted: DEKALB COUNTY, GEORGIA

By: _____

Date: _____

Parcel No: 12

Social Security Number (SSN)				-			-				
Employer Identification Number (EIN)				-							

FOR RECORDING

N/F
DEKALB COUNTY BOARD
OF EDUCATION
TAX ID: 15 074 01 004
2461 WILDCAT ROAD
DB 2688 PG 204

PPE1
AREA :4216 SQ. FT.
0.097 ACRE

TCE1
AREA :2989 SQ. FT.
0.069 ACRE

N/F
DEKALB COUNTY BOARD
OF EDUCATION
TAX ID: 15 073 01 005
3311 PANTHERSVILLE ROAD
DB 4678 PG 565

TCE2
AREA :3516 SQ. FT.
0.081 ACRE

LEGEND

	Sanitary Sewer Line
	Property Line
	Right of Way Line
	Easement Line
	Proposed Permanent Sewer Easement (PPE)
	Temporary Construction Easement (TCE)
	Existing Sewer Permanent Easement (EE)
	Right-of-Way Monument Found
	Sanitary Sewer Manhole
	Deed Book
	Iron Pin Found
	Now or Formerly
	Plat Book
	Page
	Point of Beginning
	Point of Commencement
	Not To Scale

SOUTH RIVER
(A.K.A. SOUTH FORK OF
OCMULGEE RIVER)

N/F
REGENTS UNIVERSITY SYSTEM
TAX ID: 15 073 01 002
3549 PANTHERSVILLE ROAD
DB 2721 PG 444

0 50 100 150



THIS PLAT IS A RETRACEMENT OF AN EXISTING PARCEL OR PARCELS OF LAND AND DOES NOT SUBDIVIDE OR CREATE A NEW PARCEL OR MAKE ANY CHANGES TO ANY REAL PROPERTY BOUNDARIES. THE RECORDING INFORMATION OF THE DOCUMENTS, MAPS, PLATS, OR OTHER INSTRUMENTS WHICH CREATED THE PARCEL OR PARCELS ARE STATED HEREON. RECORDATION OF THIS PLAT DOES NOT IMPLY APPROVAL OF ANY LOCAL JURISDICTION, AVAILABILITY OF PERMITS, COMPLIANCE WITH LOCAL REGULATIONS OR REQUIREMENTS, OR SUITABILITY FOR ANY USE OR PURPOSE OF THE LAND. FURTHERMORE, THE UNDERSIGNED LAND SURVEYOR CERTIFIES THAT THIS PLAT COMPLIES WITH THE MINIMUM TECHNICAL STANDARDS FOR PROPERTY SURVEYS IN GEORGIA AS SET FORTH IN THE RULES AND REGULATIONS OF THE GEORGIA BOARD OF REGISTRATION FOR PROFESSIONAL ENGINEERS AND LAND SURVEYORS AND AS SET FORTH IN O.C.G.A. SECTION 15-6-67.

Andrew M. Goldmann
ANDREW M. GOLDMANN PLS 2823

PROPOSED SANITARY SEWER EASEMENT

TAX PARCEL: # 15-073-01-005

DEKALB COUNTY BOARD OF EDUCATION

PREPARED FOR

DEKALB COUNTY

LAND LOT 73, 15TH DISTRICT, DEKALB COUNTY, GA

DATE: 09/28/2024 - SCALE 1"=50'

JOB #: 20452

SHEET 1 OF 7

SURVEY PREPARED BY:

ACCURA

ACCURA ENGINEERING AND CONSULTING SERVICES, INC.
3200 PRESIDENTIAL DRIVE
ATLANTA, GA 30340
OFFICE: 404-241-8722

LSF001140

DRAWN BY: PES

MATCH LINE SHEET 1

MATCH LINE SHEET 3

N/F
DEKALB COUNTY BOARD
OF EDUCATION
TAX ID: 15 074 01 004
2461 WILDCAT ROAD
DB 2688 PG 204

L32

L18

L33

PROPOSED SANITARY
SEWER LINE

L31

N/F
DEKALB COUNTY BOARD
OF EDUCATION
TAX ID: 15 073 01 005
3311 PANTHERSVILLE ROAD
DB 4678 PG 565

(APPROX. DIRECTION)

EXISTING SANITARY
SEWER LINE (36")

LEGEND

	Sanitary Sewer Line
	Property Line
	Right of Way Line
	Easement Line
	Proposed Permanent Sewer Easement (PPE)
	Temporary Construction Easement (TCE)
	Existing Sewer Permanent Easement (EE)
	Right-of-Way Monument Found
	Sanitary Sewer Manhole
DB	Deed Book
● IPF	Iron Pin Found
N/F	Now or Formerly
PB	Plat Book
PG	Page
POB	Point of Beginning
POC	Point of Commencement
NTS	Not To Scale

CENTERLINE OF
SOUTH RIVER
(A.K.A. SOUTH FORK OF
OCMULGEE RIVER)
IS PROPERTY LINE

N/F
REGENTS UNIVERSITY SYSTEM
TAX ID: 15 073 01 002
3549 PANTHERSVILLE ROAD
DB 2721 PG 444

0 50 100 150

N
GRID NORTH 83
GA WEST NAD 83



NOTES:

- 1) THIS PLAT WAS PREPARED FOR THE EXCLUSIVE USE OF THE ENTITY NAMED HEREON. THE CERTIFICATION DOES NOT EXTEND TO ANY UNNAMED ENTITY WITHOUT EXPRESS PERMISSION BY THE SURVEYOR NAMING SAID ENTITY.
- 2) THE CERTIFICATE OF AUTHORIZATION NUMBER FOR ACCURA ENGINEERING AND CONSULTING SERVICES, INC. IS LSF001140. SAID AUTHORIZATION EXPIRES ON 6/30/2026.
- 3) THE POINT OF COMMENCEMENT (POC) SHOWN HEREON IS NGS MONUMENT # 5128 WITH GEORGIA STATE PLANE COORDINATES OF NORTH 1342766.20 AND EAST 2264507.04.
- 4) THE LATEST SURVEY FIELD DATE IS SEPTEMBER 2024.
- 5) THE FIELD DATA UPON WHICH THIS MAP OR PLAT IS BASED HAS A CLOSURE PRECISION OF ONE FOOT IN 24,622 FEET; AN ANGULAR ERROR OF 1.83" PER ANGLE POINT; AND WAS ADJUSTED USING COMPASS RULE.
- 6) THIS MAP OR PLAT HAS BEEN CALCULATED FOR CLOSURE AND IS FOUND TO BE ACCURATE WITHIN ONE FOOT IN 46828 FEET.

PROPOSED SANITARY SEWER EASEMENT
TAX PARCEL: # 15-073-01-005
DEKALB COUNTY BOARD OF EDUCATION
PREPARED FOR
DEKALB COUNTY
LAND LOT 73, 115TH DISTRICT, DEKALB COUNTY, GA
DATE: 09/28/2024 - SCALE 1"=50'

JOB #: 20452
SHEET 2 OF 7


SURVEY PREPARED BY:

ACCURA

ACCURA ENGINEERING AND CONSULTING SERVICES, INC.
3200 PRESIDENTIAL DRIVE
ATLANTA, GA 30340
OFFICE: 404-241-8722

LSF001140

DRAWN BY: PES

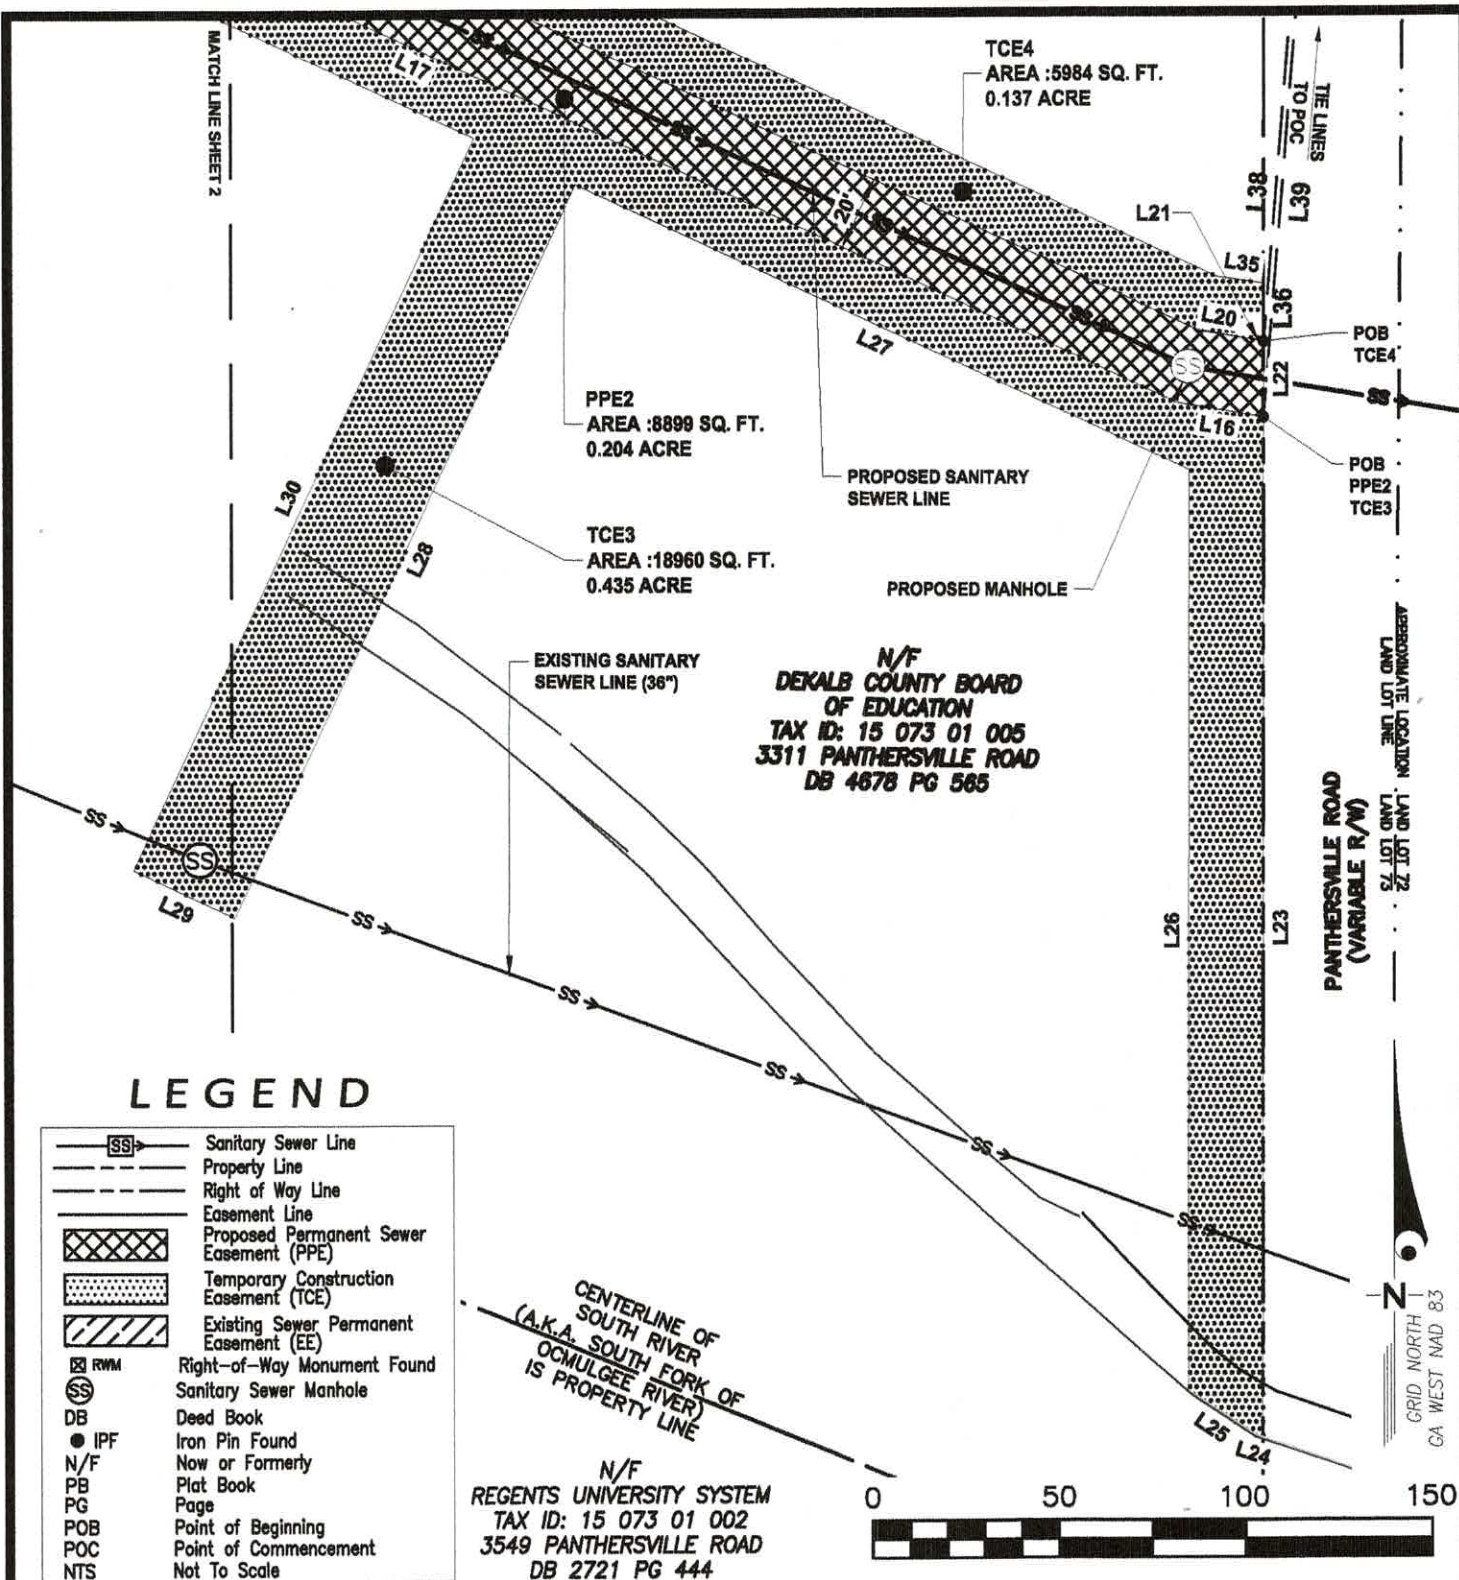

- 7) THE HORIZONTAL DATUM IS RELATIVE TO THE NORTH AMERICAN DATUM 1983 (NAD83), 2011 ADJUSTMENT, EPOCH 2010.00, GEORGIA STATE PLANE COORDINATE SYSTEM, WEST ZONE.
- 8) COORDINATES WERE DERIVED FROM eGPS NETWORK, MEASUREMENTS BY TKO GPS RECEIVER.
- 9) ALL DISTANCES SHOWN HEREON ARE HORIZONTAL DISTANCES IN U.S. SURVEY FEET (39.37 INCHES = 1 METER), UNLESS NOTED OTHERWISE.
- 10) THE SURVEY SHOWN HEREON WAS PREPARED WITHOUT BENEFIT OF ANY ABSTRACT OF TITLE WHICH COULD REVEAL ENCUMBRANCES AND MATTERS OF TITLE AFFECTING THE PROPERTY NOT OTHERWISE DISCLOSED AND ACCURA ENGINEERING MAKES NO GUARANTEES OR REPRESENTATIONS REGARDING INFORMATION SHOWN HEREON PERTAINING TO EASEMENTS, RIGHTS-OF-WAY, SETBACK LINES, AGREEMENTS, RESERVATIONS, AND OTHER SIMILAR MATTERS.
- 11) FOR PURPOSES OF CLARITY, NOT ALL IMPROVEMENTS ARE SHOWN HEREON.
- 12) CONCERNING BUILDINGS SHOWN HEREON, PORTIONS OR ALL OF THE BUILDING HAVE BEEN TAKEN FROM DEKALB COUNTY GIS.

PROPOSED SANITARY SEWER EASEMENT
 TAX PARCEL: # 15-073-01-005
 DEKALB COUNTY BOARD OF EDUCATION
 PREPARED FOR
 DEKALB COUNTY
 LAND LOT 73, 15TH DISTRICT, DEKALB COUNTY, GA
 DATE: 09/28/2024 - SCALE 1"=50'
 JOB #: 20452
 SHEET 3 OF 7
 SURVEY PREPARED BY:
ACCURA
 ACCURA ENGINEERING AND CONSULTING SERVICES, INC.
 3200 PRESIDENTIAL DRIVE
 ATLANTA, GA 30340
 OFFICE: 404-241-8722
 LSF001140
 DRAWN BY: PES

Easement Line Table

Line #	Distance	Direction
L1	103.78'	N73°13'05"E
L2	100.38'	N36°02'17"E
L3	24.54'	S89°23'22"E
L4	121.34'	S36°02'17"W
L5	96.56'	S73°13'05"W
L6	6.22'	N48°00'12"W
L7	18.18'	N52°55'23"W
L8	18.57'	N52°55'23"W
L9	109.69'	N73°13'05"E
L10	84.67'	N36°02'17"E
L11	18.41'	S89°23'21"E
L12	18.41'	S89°23'21"E
L13	137.06'	S36°02'17"W
L14	90.49'	S71°02'01"W
L15	21.57'	N48°00'12"W
L16	23.60'	N80°15'07"W
L17	447.68'	N64°54'15"W
L18	48.26'	S89°23'21"E
L19	401.05'	S64°54'15"E
L20	14.34'	S80°23'37"E

Easement Line Table

Line #	Distance	Direction
L21	3.20'	S79°43'54"E
L22	20.30'	S0°07'49"W
L23	273.92'	S0°07'49"W
L24	2.46'	N72°21'37"W
L25	21.27'	N55°57'54"W
L26	247.18'	N0°07'49"E
L27	181.55'	N64°54'15"W
L28	216.55'	S25°05'45"W
L29	30.00'	N64°54'15"W
L30	216.55'	N25°05'45"E
L31	279.67'	N64°54'15"W
L32	36.19'	S89°23'22"E
L33	36.19'	S89°23'21"E
L34	366.07'	S64°54'15"E
L35	12.95'	S81°34'52"E
L36	15.52'	S0°07'49"W

POC TO POB

Line #	Distance	Direction
L37	2307.31'	S26°27'30"W
L38	2138.21'	S4°44'24"W
L39	2158.44'	S4°41'48"W
L40	2312.45'	S25°52'01"W



PROPOSED SANITARY SEWER EASEMENT
TAX PARCEL: # 15-073-01-005
DEKALB COUNTY BOARD OF EDUCATION
PREPARED FOR
DEKALB COUNTY
LAND LOT 73, 15TH DISTRICT, DEKALB COUNTY, GA
DATE: 09/28/2024 - SCALE NTS
JOB #: 20452
SHEET 4 OF 7
SURVEY PREPARED BY:
ACCURA
ACCURA ENGINEERING AND CONSULTING SERVICES, INC.
3200 PRESIDENTIAL DRIVE
ATLANTA, GA 30340
OFFICE: 404-241-8722
LSF001140
DRAWN BY: PES

**LEGAL DESCRIPTION
TAX PARCEL NO. 15 073 01 005
PROPOSED PERMANENT SEWER EASEMENT
(PPE1)**

ALL THAT TRACT OR PARCEL LYING IN LAND LOT 73 OF THE 15TH DISTRICT OF DEKALB COUNTY, GEORGIA, BEING MORE PARTICULARLY DESCRIBED AS FOLLOWS:

COMMENCING AT NGS MONUMENT #5128 AND PROCEED S 26° 27' 30" W FOR A DISTANCE OF 2307.31 FEET TO THE **POINT OF BEGINNING (POB PPE1)**.

THENCE N 73° 13' 05" E FOR A DISTANCE OF 103.78 FEET TO A POINT; THENCE N 36° 02' 17" E FOR A DISTANCE OF 100.38 FEET TO A POINT; THENCE S 89° 23' 22" E FOR A DISTANCE OF 24.54 FEET TO A POINT; THENCE S 36° 02' 17" W FOR A DISTANCE OF 121.34 FEET TO A POINT; THENCE S 73° 13' 05" W FOR A DISTANCE OF 96.56 FEET TO A POINT; THENCE N 48° 00' 12" W FOR A DISTANCE OF 6.22 FEET TO A POINT; THENCE N 52° 55' 23" W FOR A DISTANCE OF 18.18 FEET TO THE **POINT OF BEGINNING**.

SAID TRACT OR PARCEL CONTAINING 4216 SQUARE FEET OR 0.097 ACRE.

**LEGAL DESCRIPTION
TAX PARCEL NO. 15 073 01 005
PROPOSED PERMANENT SEWER EASEMENT
(PPE2)**

ALL THAT TRACT OR PARCEL LYING IN LAND LOT 73 OF THE 15TH DISTRICT OF DEKALB COUNTY, GEORGIA, BEING MORE PARTICULARLY DESCRIBED AS FOLLOWS:

COMMENCING AT NGS MONUMENT #5128 AND PROCEED S 54° 41' 48" W FOR A DISTANCE OF 2158.44 FEET TO THE **POINT OF BEGINNING (POB PPE2)**.

THENCE N 80° 15' 07" W FOR A DISTANCE OF 23.60 FEET TO A POINT; THENCE N 64° 54' 15" W FOR A DISTANCE OF 447.68 FEET TO A POINT; THENCE S 89° 23' 21" E FOR A DISTANCE OF 48.26 FEET TO A POINT; THENCE S 64° 54' 15" E FOR A DISTANCE OF 401.05 FEET TO A POINT; THENCE S 80° 23' 37" E FOR A DISTANCE OF 14.34 FEET TO A POINT; THENCE S 79° 43' 54" E FOR A DISTANCE OF 3.20 FEET TO A POINT; THENCE S 00° 07' 49" W FOR A DISTANCE OF 20.30 FEET TO THE **POINT OF BEGINNING**.

SAID TRACT OR PARCEL CONTAINING 5984 SQUARE FEET OR 0.137 ACRE.



PROPOSED SANITARY SEWER EASEMENT
TAX PARCEL: # 15-073-01-005
DEKALB COUNTY BOARD OF EDUCATION
PREPARED FOR
DEKALB COUNTY
LAND LOT 73, 15TH DISTRICT, DEKALB COUNTY, GA
DATE: 09/28/2024 - SCALE NTS
JOB #: 20452
SHEET 5 OF 7
SURVEY PREPARED BY:
ACCURA
ACCURA ENGINEERING AND CONSULTING SERVICES, INC.
3200 PRESIDENTIAL DRIVE
ATLANTA, GA 30340
OFFICE: 404-241-8722
LSF001140
DRAWN BY: PES

**LEGAL DESCRIPTION
TAX PARCEL NO. 15 073 01 005
TEMPORARY CONSTRUCTION EASEMENT
(TCE1)**

ALL THAT TRACT OR PARCEL LYING IN LAND LOT 73 OF THE 15TH DISTRICT OF DEKALB COUNTY, GEORGIA, BEING MORE PARTICULARLY DESCRIBED AS FOLLOWS:

COMMENCING AT NGS MONUMENT #5128 AND PROCEED S 25° 52' 01" W FOR A DISTANCE OF 2312.45 FEET TO THE **POINT OF BEGINNING (POB TCE1)**.

THENCE N 52° 55' 23" W FOR A DISTANCE OF 18.57 FEET TO A POINT; THENCE N 73° 13' 05" E FOR A DISTANCE OF 109.69 FEET TO A POINT; THENCE N 36° 02' 17" E FOR A DISTANCE OF 84.67 FEET TO A POINT; THENCE S 89° 23' 21" E FOR A DISTANCE OF 18.41 FEET TO A POINT; THENCE S 36° 02' 17" W FOR A DISTANCE OF 100.38 FEET TO A POINT; THENCE S 73° 13' 05" W FOR A DISTANCE OF 103.78 FEET TO THE **POINT OF BEGINNING**.

SAID TRACT OR PARCEL CONTAINING 2989 SQUARE FEET OR 0.069 ACRE.

**LEGAL DESCRIPTION
TAX PARCEL NO. 15 073 01 005
TEMPORARY CONSTRUCTION EASEMENT
(TCE2)**

ALL THAT TRACT OR PARCEL LYING IN LAND LOT 73 OF THE 15TH DISTRICT OF DEKALB COUNTY, GEORGIA, BEING MORE PARTICULARLY DESCRIBED AS FOLLOWS:

COMMENCING AT NGS MONUMENT #5128 AND PROCEED S 04° 41' 48" W FOR A DISTANCE OF 2158.44 FEET TO THE **POINT OF BEGINNING (POB TCE2)**.

THENCE N 73° 13' 05" E FOR A DISTANCE OF 96.56 FEET TO A POINT; THENCE N 36° 02' 17" E FOR A DISTANCE OF 121.34 FEET TO A POINT; THENCE S 89° 23' 21" E FOR A DISTANCE OF 18.41 FEET TO A POINT; THENCE S 36° 02' 17" W FOR A DISTANCE OF 137.06 FEET TO A POINT; THENCE S 71° 02' 01" W FOR A DISTANCE OF 90.49 FEET TO A POINT; THENCE N 48° 00' 12" W FOR A DISTANCE OF 21.57 FEET TO THE **POINT OF BEGINNING**.

SAID TRACT OR PARCEL CONTAINING 3516 SQUARE FEET OR 0.081 ACRE.



PROPOSED SANITARY SEWER EASEMENT
TAX PARCEL: # 15-073-01-005
DEKALB COUNTY BOARD OF EDUCATION
PREPARED FOR
DEKALB COUNTY
LAND LOT 73, 15TH DISTRICT, DEKALB COUNTY, GA
DATE: 09/28/2024 - SCALE NTS
JOB #: 20452
SHEET 6 OF 7
SURVEY PREPARED BY:
ACCURA
ACCURA ENGINEERING AND CONSULTING SERVICES, INC.
3200 PRESIDENTIAL DRIVE
ATLANTA, GA 30340
OFFICE: 404-241-8722
LSF001140
DRAWN BY: PES

**LEGAL DESCRIPTION
TAX PARCEL NO. 15 073 01 005
TEMPORARY CONSTRUCTION EASEMENT
(TCE3)**

ALL THAT TRACT OR PARCEL LYING IN LAND LOT 73 OF THE 15TH DISTRICT OF DEKALB COUNTY, GEORGIA, BEING MORE PARTICULARLY DESCRIBED AS FOLLOWS:

COMMENCING AT NGS MONUMENT #5128 AND PROCEED S 04° 41' 48" W FOR A DISTANCE OF 2158.44 FEET TO THE POINT OF BEGINNING (POB TCE3).

THENCE S 00° 07' 49" W FOR A DISTANCE OF 273.92 FEET TO A POINT; THENCE N 72° 21' 37" W FOR A DISTANCE OF 2.46 FEET TO A POINT; THENCE N 55° 57' 54" W FOR A DISTANCE OF 21.27 FEET TO A POINT; THENCE N 00° 07' 49" E FOR A DISTANCE OF 247.18 FEET TO A POINT; THENCE N 64° 54' 15" W FOR A DISTANCE OF 181.55 FEET TO A POINT; THENCE S 25° 05' 45" W FOR A DISTANCE OF 216.55 FEET TO A POINT; THENCE N 64° 54' 15" W FOR A DISTANCE OF 30.00 FEET TO A POINT; THENCE N 25° 05' 45" E FOR A DISTANCE OF 216.55 FEET TO A POINT; THENCE N 64° 54' 15" W FOR A DISTANCE OF 279.67 FEET TO A POINT; THENCE S 89° 23' 21" E FOR A DISTANCE OF 36.19 FEET TO A POINT; THENCE S 64° 54' 15" E FOR A DISTANCE OF 447.68 FEET TO A POINT; THENCE S 80° 15' 07" E FOR A DISTANCE OF 23.60 FEET TO THE POINT OF BEGINNING.

SAID TRACT OR PARCEL CONTAINING 18960 SQUARE FEET OR 0.435 ACRE.

**LEGAL DESCRIPTION
TAX PARCEL NO. 15 073 01 005
TEMPORARY CONSTRUCTION EASEMENT
(TCE4)**

ALL THAT TRACT OR PARCEL LYING IN LAND LOT 73 OF THE 15TH DISTRICT OF DEKALB COUNTY, GEORGIA, BEING MORE PARTICULARLY DESCRIBED AS FOLLOWS:

COMMENCING AT NGS MONUMENT #5128 AND PROCEED S 04° 44' 24" W FOR A DISTANCE OF 2138.21 FEET TO THE POINT OF BEGINNING (POB TCE4).

THENCE N 79° 43' 54" W FOR A DISTANCE OF 3.20 FEET TO A POINT; THENCE N 80° 23' 37" W FOR A DISTANCE OF 14.34 FEET TO A POINT; THENCE N 64° 54' 15" W FOR A DISTANCE OF 401.05 FEET TO A POINT; THENCE S 89° 23' 21" E FOR A DISTANCE OF 36.19 FEET TO A POINT; THENCE S 64° 54' 15" E FOR A DISTANCE OF 366.07 FEET TO A POINT; THENCE S 81° 34' 52" E FOR A DISTANCE OF 12.95 FEET TO A POINT; THENCE S 00° 07' 49" W FOR A DISTANCE OF 15.52 FEET TO THE POINT OF BEGINNING.

SAID TRACT OR PARCEL CONTAINING 5984 SQUARE FEET OR 0.137 ACRE.



PROPOSED SANITARY SEWER EASEMENT
TAX PARCEL: # 15-073-01-005
DEKALB COUNTY BOARD OF EDUCATION
PREPARED FOR
DEKALB COUNTY
LAND LOT 73, 15TH DISTRICT, DEKALB COUNTY, GA
DATE: 09/28/2024 - SCALE NTS
JOB #: 20452
SHEET 7 OF 7
SURVEY PREPARED BY:
ACCURA
ACCURA ENGINEERING AND CONSULTING SERVICES, INC.
3200 PRESIDENTIAL DRIVE
ATLANTA, GA 30340
OFFICE: 404-241-8722
LSF001140
DRAWN BY: PES

Date _____